

All rights reserved. No part of this drawing may be reproduced or transmitted in any form or by any means without written permission of the copyright holder.

REV.	PURPOSE OF ISSUE	DATE

**REVISIONS**  
**GENERAL NOTES**

- This Drawing is copyright protected
- Do not scale from the drawing
- All dimensions shown are in meter, and do not take into account applied finishes, unless specifically indicated otherwise.
- Any omissions or discrepancies found shall be reported to the Architect/Engineer immediately.
- Levels are given in meters to three decimal places above survey datum.
- This drawing should be read in conjunction with Municipally approved drawings and other relevant sections of specifications. Any discrepancies shall be reported to the engineer prior to the commencement of the work.
- The contractor is responsible for confirming and correlating all quantities dimensions, fabrication progress and techniques of construction and coordinating his work with that of all other trades and performing his work in a safe and satisfactory manner.
- The contractor has to submit full shop drawings for the engineer's approval prior to commencement of work on site.

**PROJECT**

**UKRAINE PAVILION**  
**PLOT NO. C 348**  
PLOT SHEET NO 05007-PLP-IPA0034790-AR-000001

**OWNER**



**CONTRACTOR**



**PROJECT MANAGEMENT**



**DESIGN CONSULTANT**




PO Box 75111 Dubai T +971 4 385 0700 E info@wvf-architects.com  
United Arab Emirates F +971 4 385 0600 W www.wvf-architects.com

Drawing Title

**GROUND FLOOR PLAN**

Drawn	• Author	Date	• 07/21/19
Checked	• Checker	Approved	• Approver
Scale	• 1 : 100	Sheet Size	• A1
Project No.	724	Drawing No.	A101
Municipality Dwg No.		Consecutive No.	

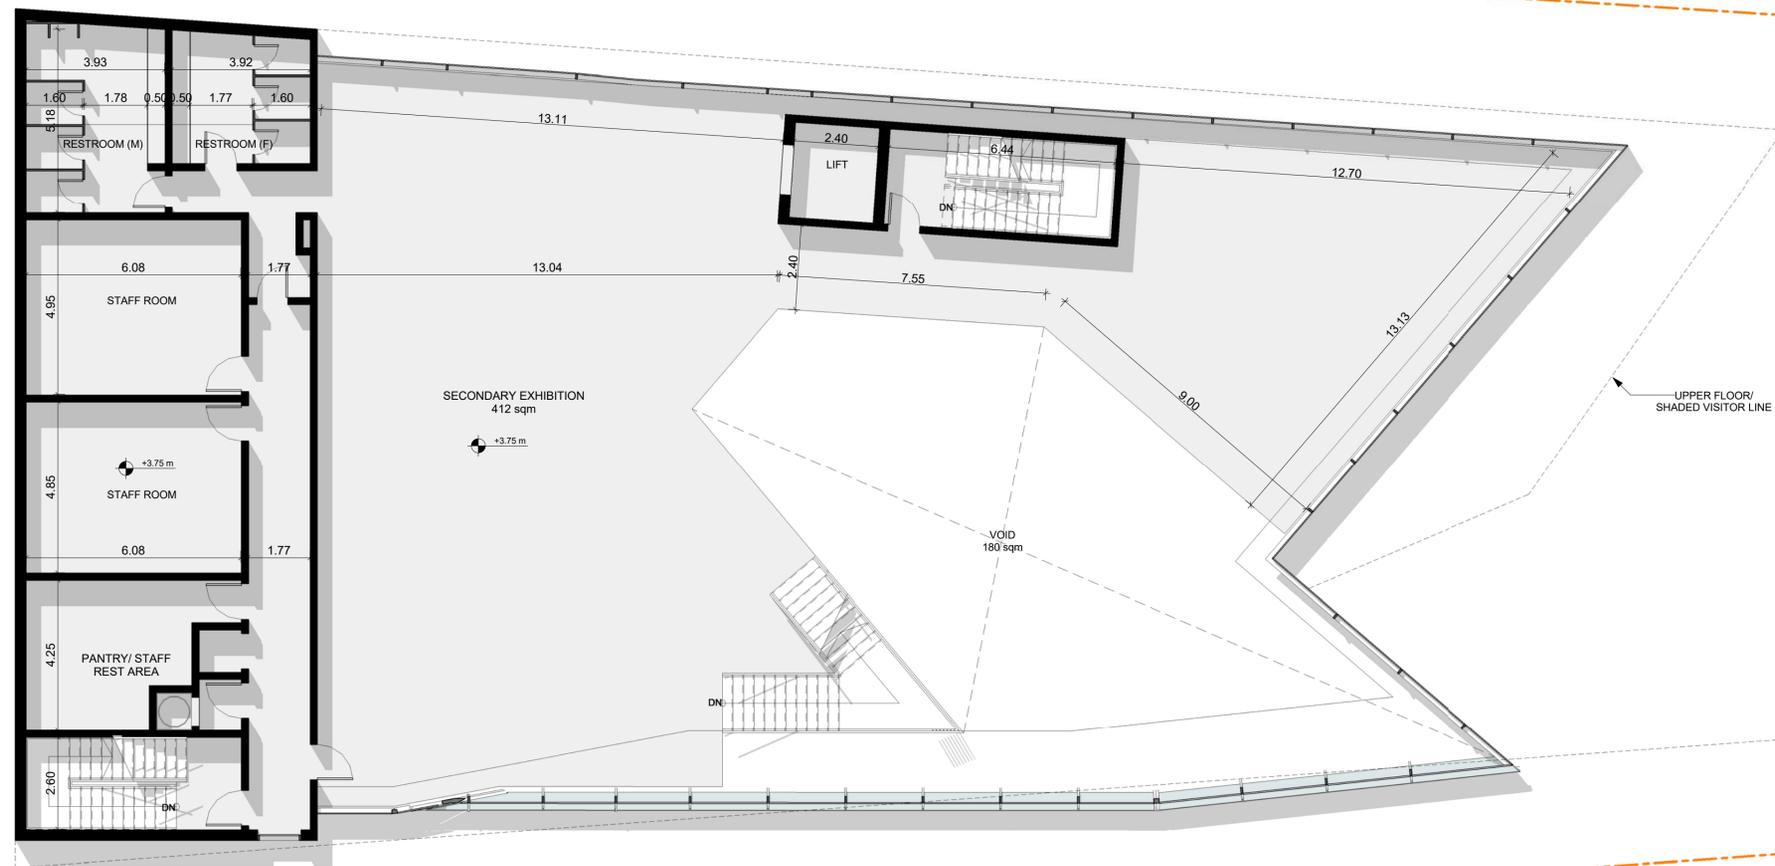

REV. PURPOSE OF ISSUE DATE

REVISIONS  
GENERAL NOTES

1. This Drawing is copyright protected
2. Do not scale from the drawing
3. All dimensions shown are in meter, and do not take into account applied finishes, unless specifically indicated otherwise.
4. Any omissions or discrepancies found shall be reported to the Architect/Engineer immediately.
5. Levels are given in meters to three decimal places above survey datum.
6. This drawing should be read in conjunction with Municipally approved drawings and other relevant sections of specifications. Any discrepancies shall be reported to the engineer prior to the commencement of the work.
7. The contractor is responsible for confirming and correlating all quantities dimensions, fabrication progress and techniques of construction and coordinating his work with that of all other trades and performing his work in a safe and satisfactory manner.
8. The contractor has to submit full shop drawings for the engineer's approval prior to commencement of work on site.

PROJECT

UKRAINE PAVILION  
PLOT NO. C 348  
PLOT SHEET NO 05007-PLP-IPA0034790-AR-000001

OWNER



CONTRACTOR



PROJECT MANAGEMENT



DESIGN CONSULTANT




PO Box 75111 Dubai T +971 4 385 0700 E info@wwf-architects.com  
United Arab Emirates F +971 4 385 0600 W www.wwf-architects.com

Drawing Title

LEVEL 01 FLOOR PLAN

Drawn	Author	Date	07/21/19
Checked	Checker	Approved	Approver
Scale	1 : 100	Sheet Size	A1
Project No.	724	Drawing No.	A102
Municipality Dwg No.		Consecutive No.	

All rights reserved. No part of this drawing may be reproduced or transmitted in any form or by any means without written permission of the copyright holder.

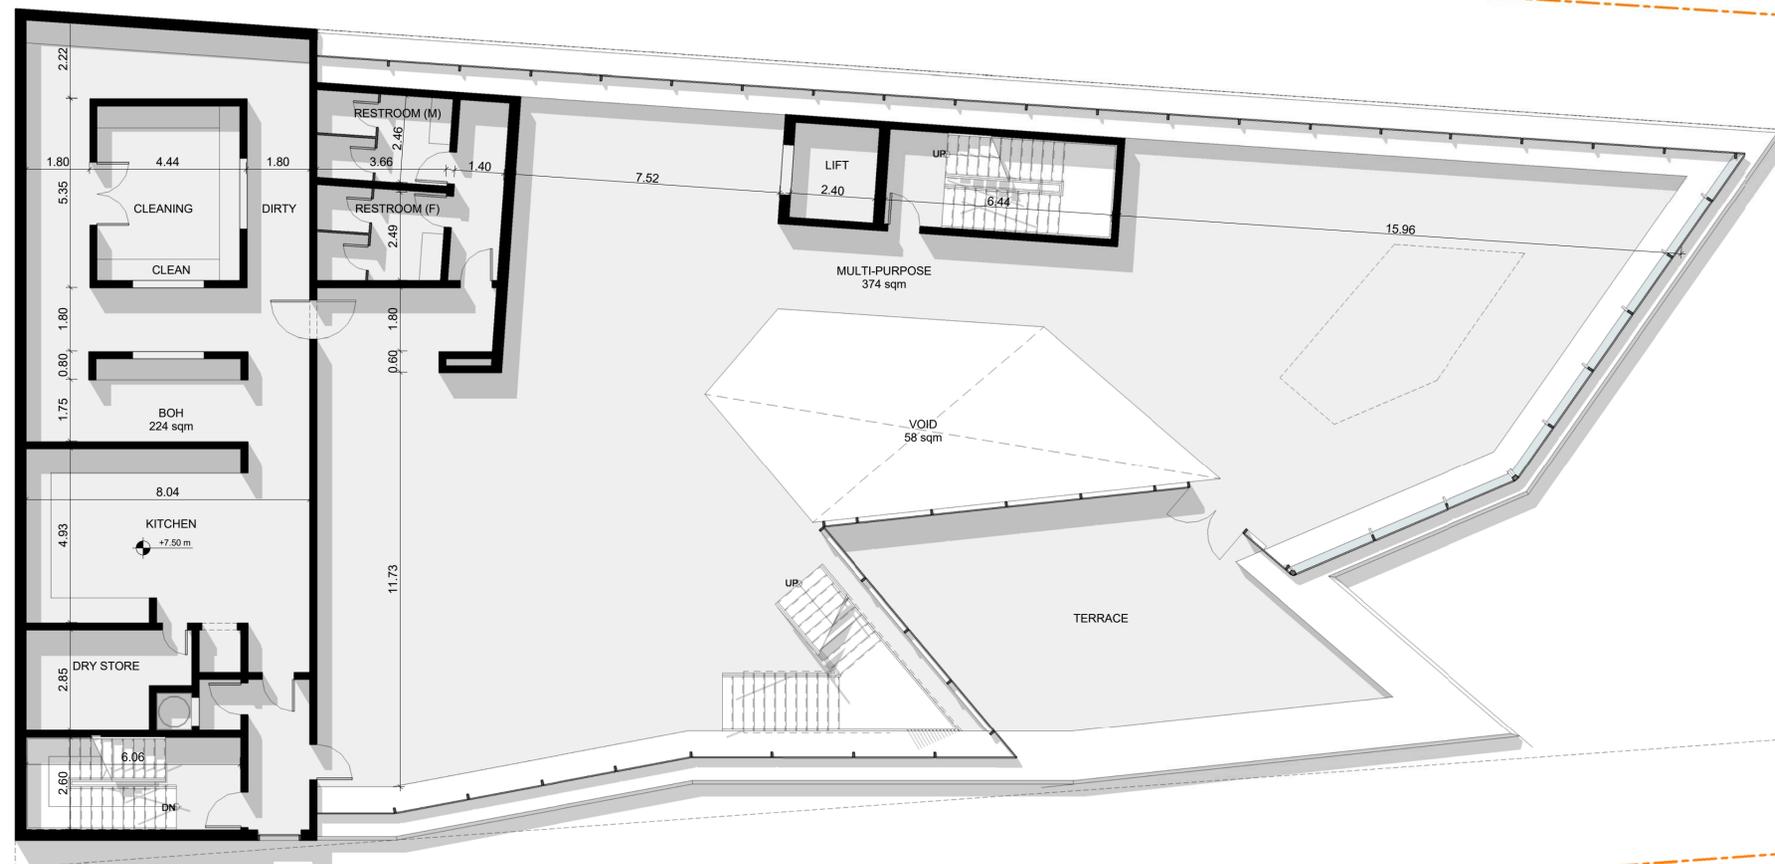

REV.	PURPOSE OF ISSUE	DATE
▲	REVISIONS	
▼	GENERAL NOTES	

- This Drawing is copyright protected
- Do not scale from the drawing
- All dimensions shown are in meter, and do not take into account applied finishes, unless specifically indicated otherwise.
- Any omissions or discrepancies found shall be reported to the Architect/Engineer immediately.
- Levels are given in meters to three decimal places above survey datum.
- This drawing should be read in conjunction with Municipally approved drawings and other relevant sections of specifications. Any discrepancies shall be reported to the engineer prior to the commencement of the work.
- The contractor is responsible for confirming and correlating all quantities dimensions, fabrication progress and techniques of construction and coordinating his work with that of all other trades and performing his work in a safe and satisfactory manner.
- The contractor has to submit full shop drawings for the engineer's approval prior to commencement of work on site.

PROJECT

UKRAINE PAVILION  
 PLOT NO. C 348  
 PLOT SHEET NO 05007-PLP-IPA0034790-AR-000001

OWNER



CONTRACTOR



PROJECT MANAGEMENT



DESIGN CONSULTANT




PO Box 75111 Dubai T +971 4 385 0700 E info@wvf-architects.com  
 United Arab Emirates F +971 4 385 0600 W www.wvf-architects.com

Drawing Title

**LEVEL 02 FLOOR PLAN**

Drawn	• Author	Date	• 07/21/19
Checked	• Checker	Approved	• Approver
Scale	• 1 : 100	Sheet Size	• A1
Project No.	724	Drawing No.	A103
Municipality Dwg No.		Consecutive No.	

All rights reserved. No part of this drawing may be reproduced or transmitted in any form or by any means without written permission of the copyright holder.

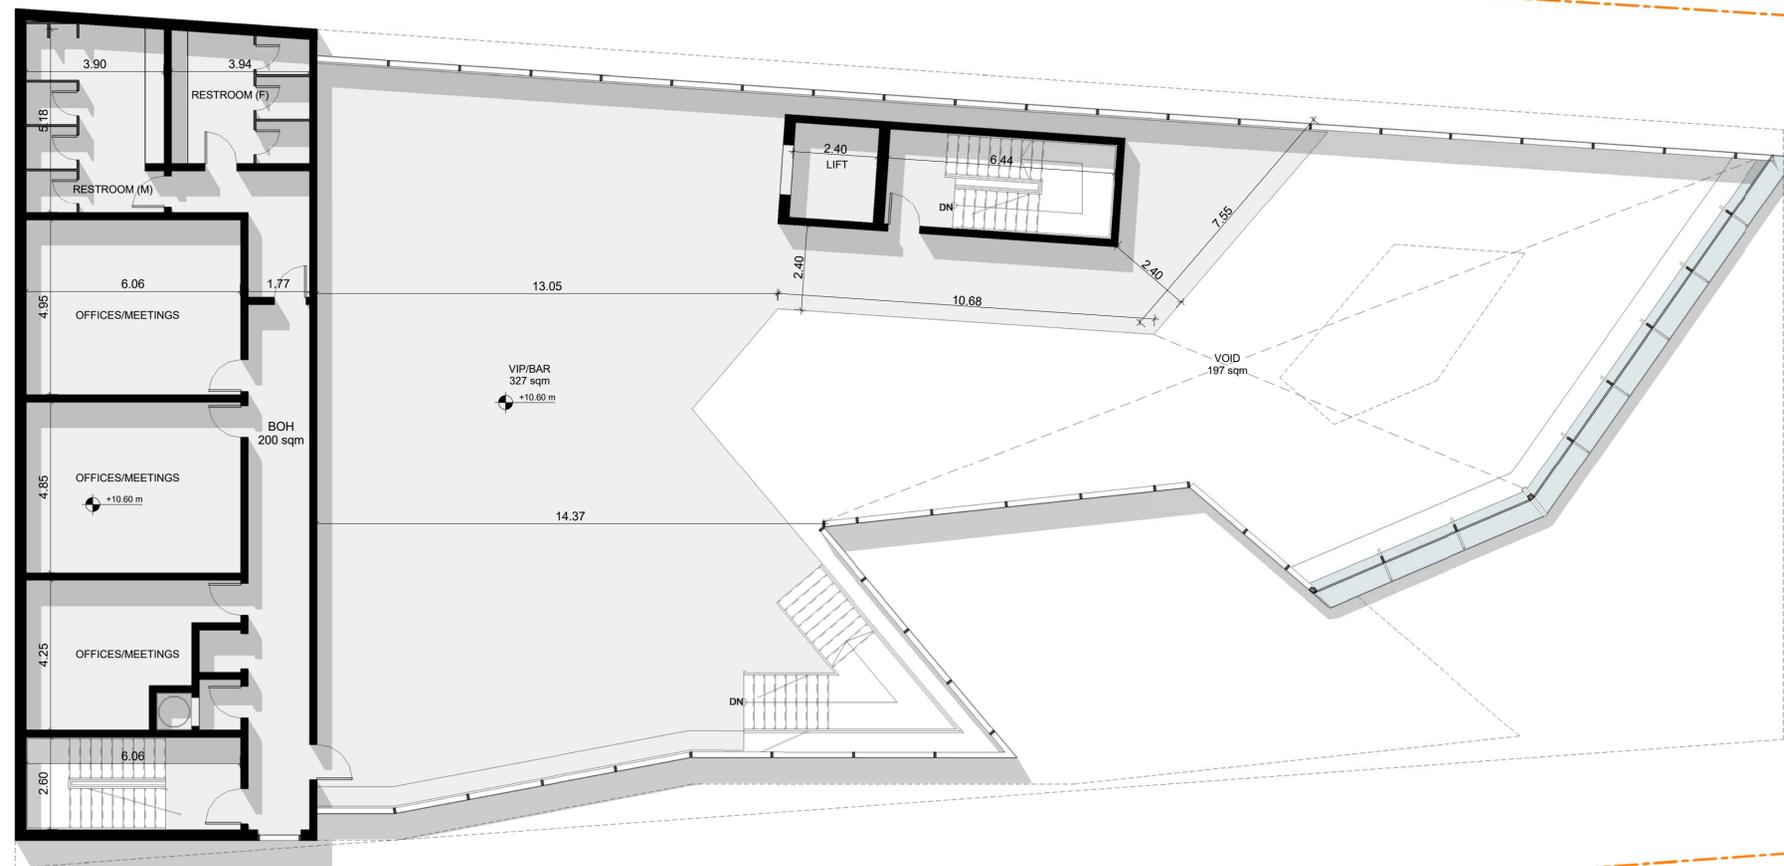

REV. PURPOSE OF ISSUE DATE

REVISIONS  
GENERAL NOTES

1. This Drawing is copyright protected
2. Do not scale from the drawing
3. All dimensions shown are in meter, and do not take into account applied finishes, unless specifically indicated otherwise.
4. Any omissions or discrepancies found shall be reported to the Architect/Engineer immediately.
5. Levels are given in meters to three decimal places above survey datum.
6. This drawing should be read in conjunction with Municipally approved drawings and other relevant sections of specifications. Any discrepancies shall be reported to the engineer prior to the commencement of the work.
7. The contractor is responsible for confirming and correlating all quantities dimensions, fabrication progress and techniques of construction and coordinating his work with that of all other trades and performing his work in a safe and satisfactory manner.
8. The contractor has to submit full shop drawings for the engineer's approval prior to commencement of work on site.

PROJECT

UKRAINE PAVILION  
PLOT NO. C 348  
PLOT SHEET NO 05007-PLP-IPA0034790-AR-000001

OWNER



CONTRACTOR



PROJECT MANAGEMENT



DESIGN CONSULTANT




PO Box 75111 Dubai T +971 4 385 0700 E info@wvf-architects.com  
United Arab Emirates F +971 4 385 0600 W www.wvf-architects.com

Drawing Title

LEVEL 03 FLOOR PLAN



Drawn	•	Author	Date	•	07/21/19
Checked	•	Checker	Approved	•	Approver
Scale	•	1 : 100	Sheet Size	•	A1
Project No.	724	Drawing No.	A104	Rev.	
Municipality Dwg No.		Consecutive No.			

All rights reserved. No part of this drawing may be reproduced or transmitted in any form or by any means without written permission of the copyright holder.

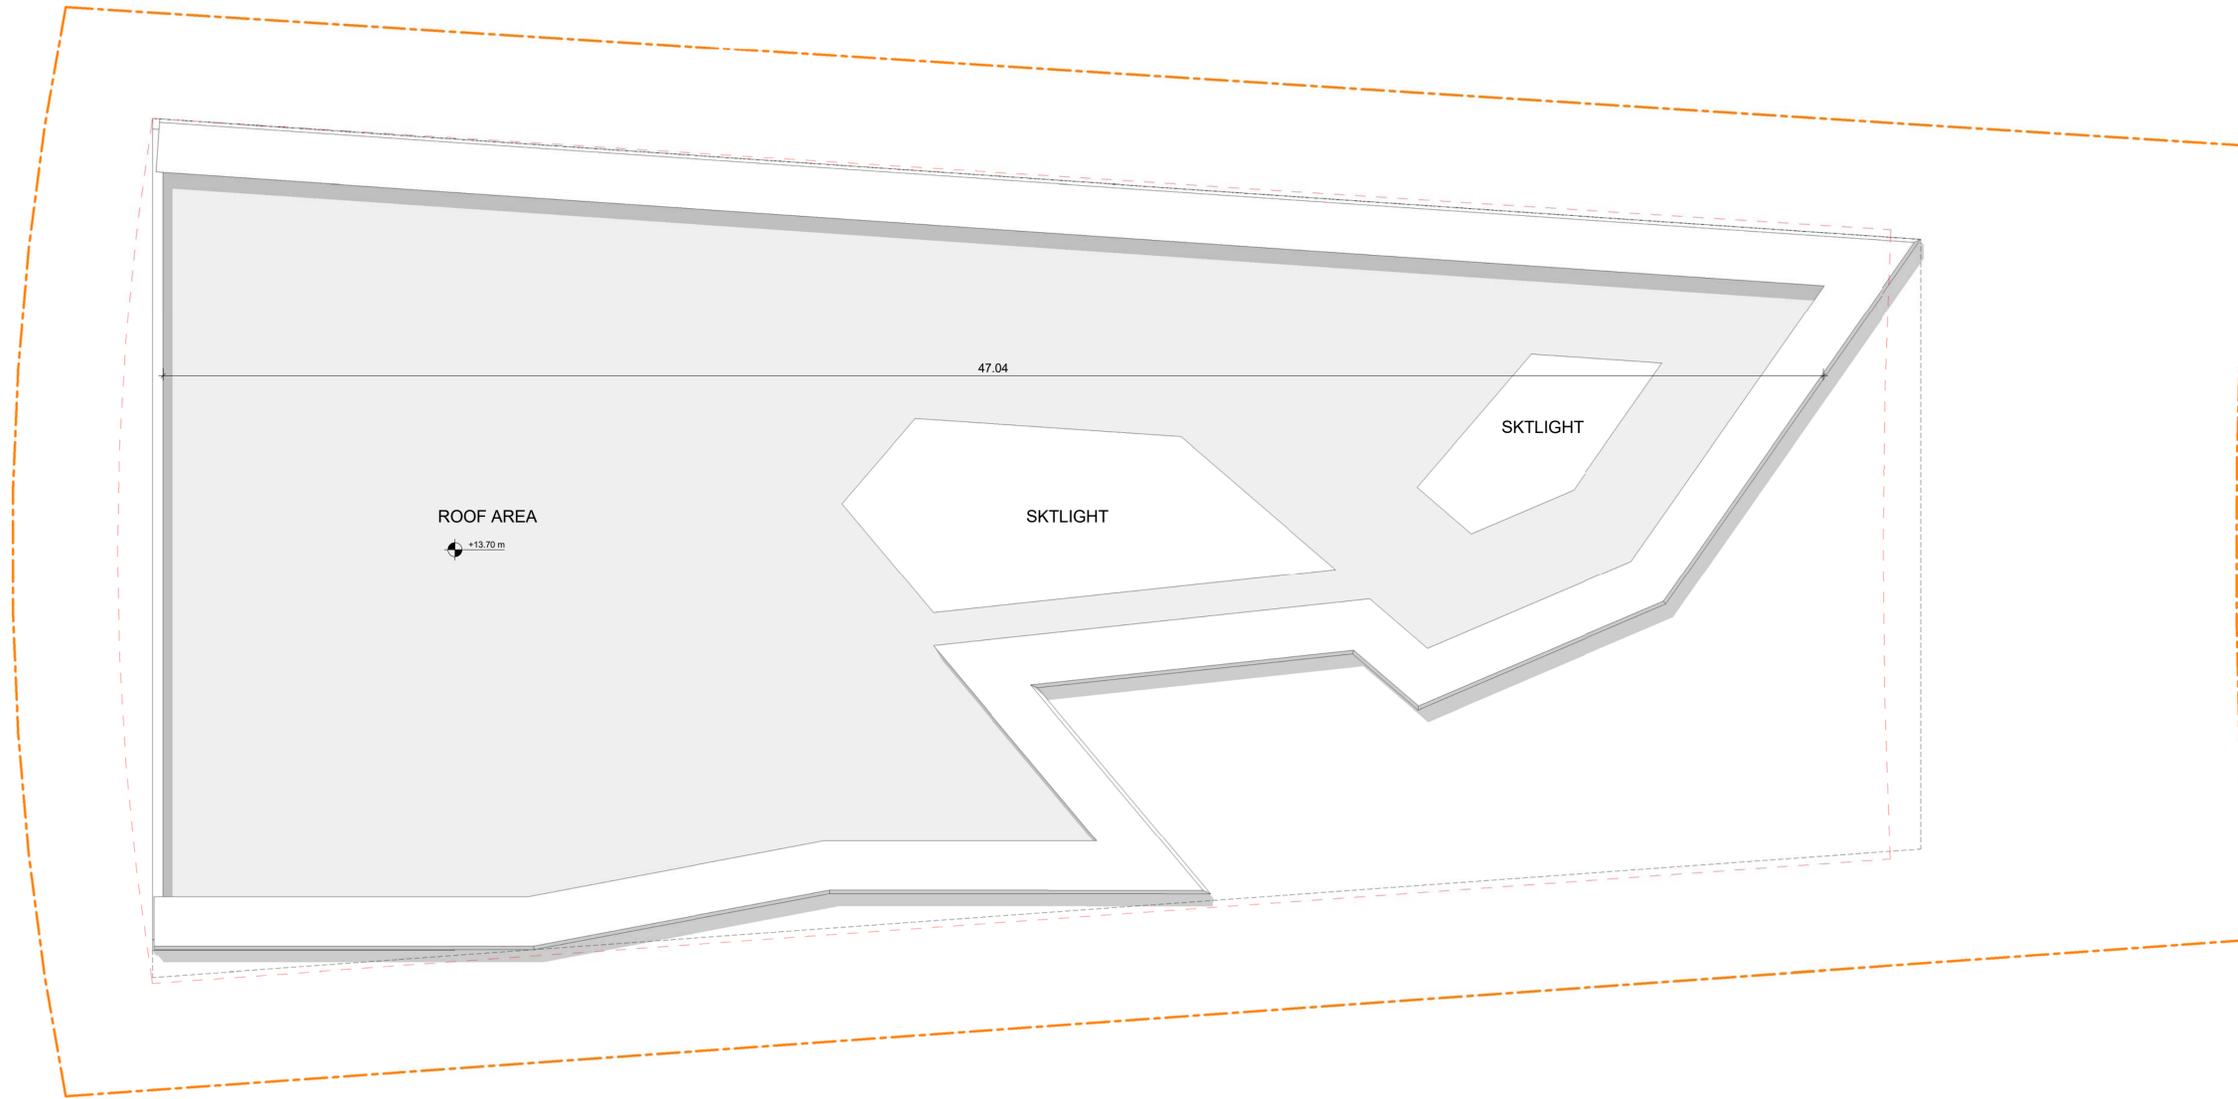

REV.	PURPOSE OF ISSUE	DATE	
▲ REVISIONS			
▼ GENERAL NOTES			
<ol style="list-style-type: none"> <li>1. This Drawing is copyright protected</li> <li>2. Do not scale from the drawing</li> <li>3. All dimensions shown are in meter, and do not take into account applied finishes, unless specifically indicated otherwise.</li> <li>4. Any omissions or discrepancies found shall be reported to the Architect/Engineer immediately.</li> <li>5. Levels are given in meters to three decimal places above survey datum.</li> <li>6. This drawing should be read in conjunction with Municipally approved drawings and other relevant sections of specifications. Any discrepancies shall be reported to the engineer prior to the commencement of the work.</li> <li>7. The contractor is responsible for confirming and correlating all quantities dimensions, fabrication progress and techniques of construction and coordinating his work with that of all other trades and performing his work in a safe and satisfactory manner.</li> <li>8. The contractor has to submit full shop drawings for the engineer's approval prior to commencement of work on site.</li> </ol>			
PROJECT			
UKRAINE PAVILION PLOT NO. C 348 PLOT SHEET NO 05007-PLP-IPA0034790-AR-000001			
OWNER			
			
CONTRACTOR			
			
PROJECT MANAGEMENT			
			
DESIGN CONSULTANT			
			
PO Box 75111 Dubai T +971 4 385 0700 E info@wwf-architects.com United Arab Emirates F +971 4 385 0600 W www.wwf-architects.com			
Drawing Title			
<b>ROOF FLOOR PLAN</b>			
Drawn	• Author	Date	• 07/21/19
Checked	• Checker	Approved	• Approver
Scale	• 1 : 100	Sheet Size	• A1
Project No.	724	Drawing No.	A105
Municipality Dwg No.		Consecutive No.	



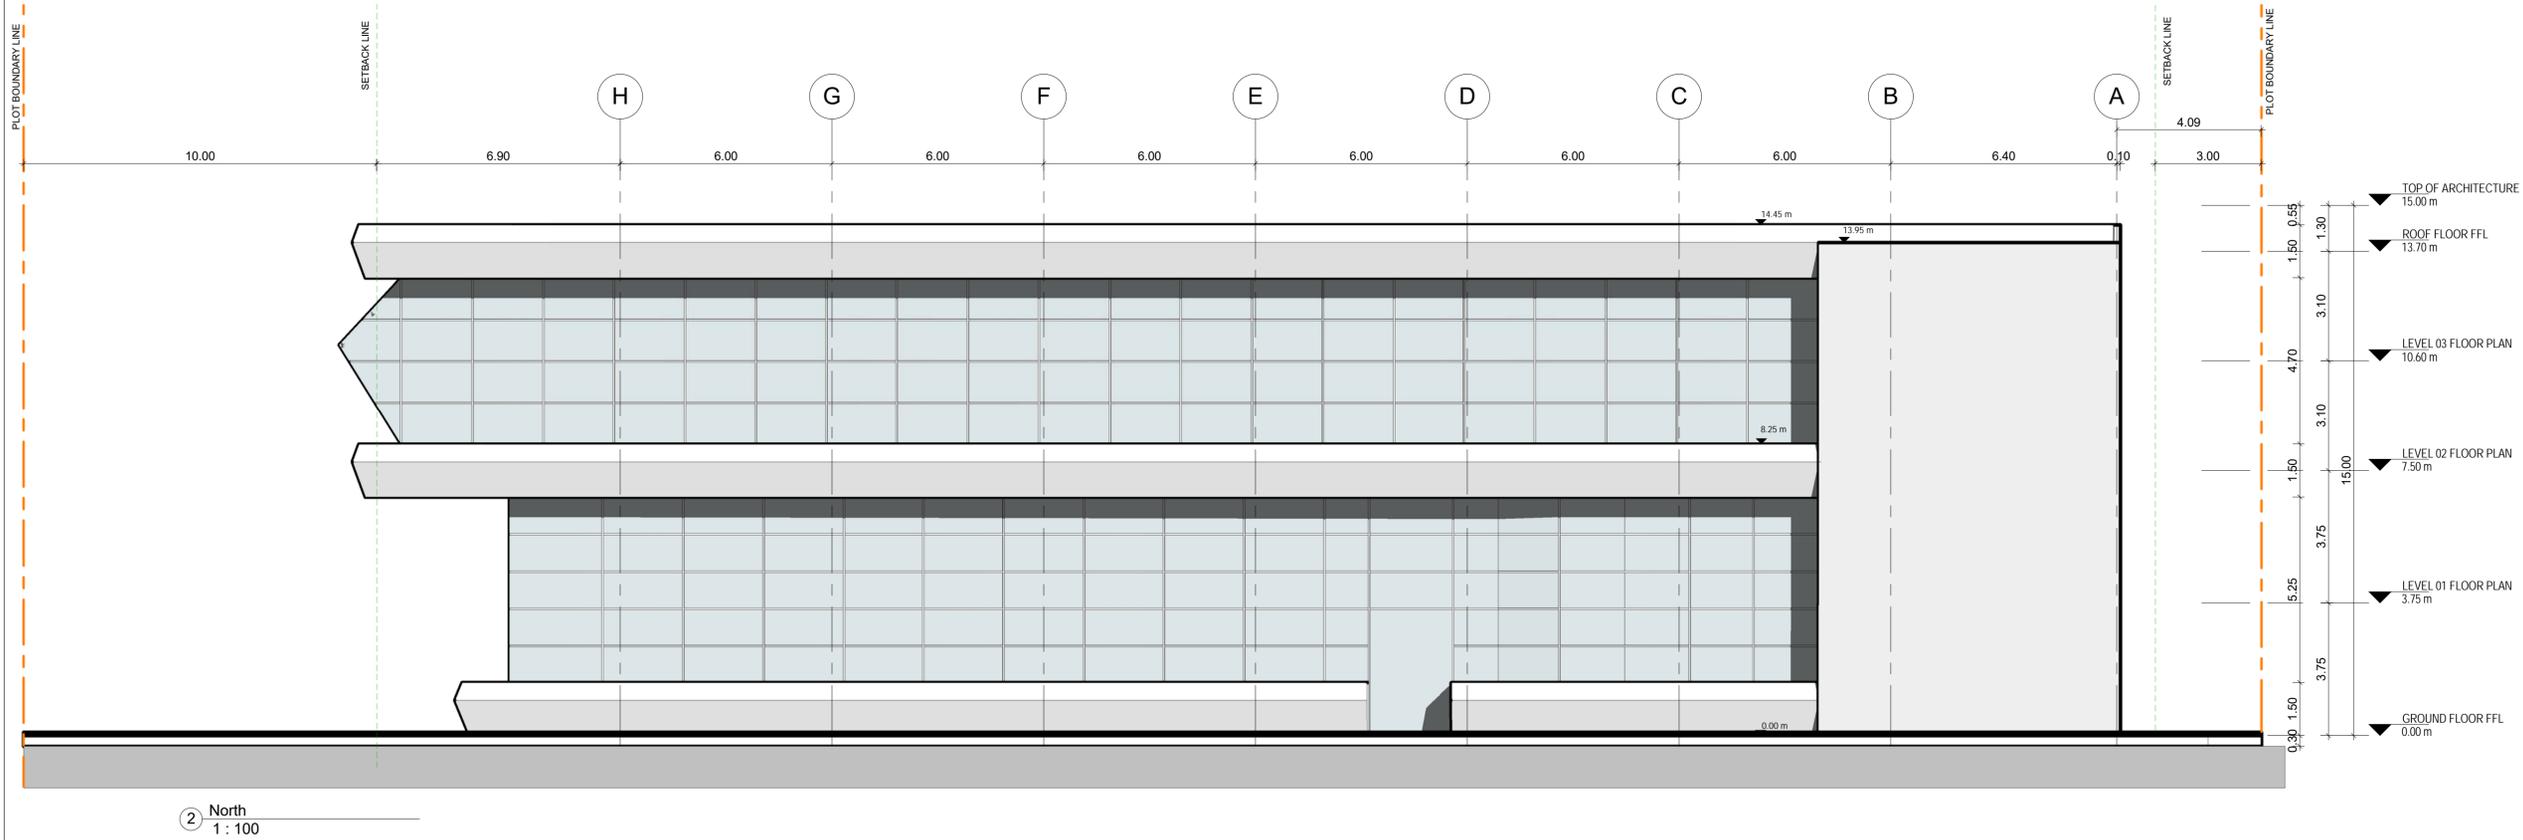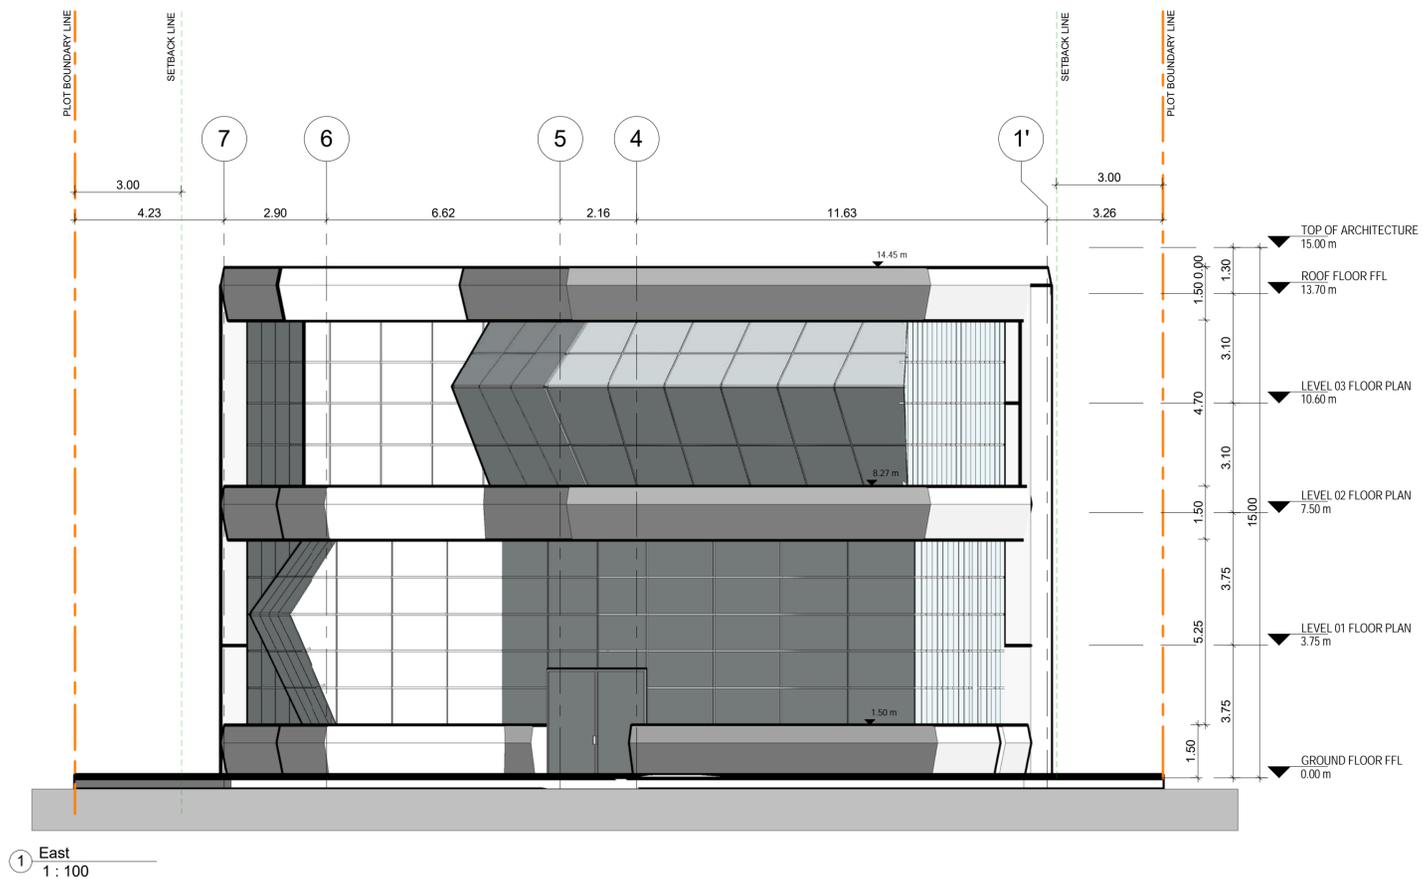

REV. PURPOSE OF ISSUE DATE

REVISIONS

- GENERAL NOTES
- This Drawing is copyright protected
  - Do not scale from the drawing
  - All dimensions shown are in meter, and do not take into account applied finishes, unless specifically indicated otherwise.
  - Any omissions or discrepancies found shall be reported to the Architect/Engineer immediately.
  - Levels are given in meters to three decimal places above survey datum.
  - This drawing should be read in conjunction with Municipally approved drawings and other relevant sections of specifications. Any discrepancies shall be reported to the engineer prior to the commencement of the work.
  - The contractor is responsible for confirming and correlating all quantities dimensions, fabrication progress and techniques of construction and coordinating his work with that of all other trades and performing his work in a safe and satisfactory manner.
  - The contractor has to submit full shop drawings for the engineer's approval prior to commencement of work on site.

PROJECT

UKRAINE PAVILION  
PLOT NO. C 348  
PLOT SHEET NO 05007-PLP-IPA034790-AR-000001

OWNER



CONTRACTOR



PROJECT MANAGEMENT



DESIGN CONSULTANT




PO Box 75111 Dubai T +971 4 385 0700 E info@wwf-architects.com  
United Arab Emirates +971 4 385 0600 W www.wwf-architects.com

Drawing Title


ELEVATION-01

Drawn	Author	Date	07/21/19
Checked	Checker	Approved	Approver
Scale	1 : 100	Sheet Size	A1
Project No.	724	Drawing No.	A201
Municipality Dwg No.		Consecutive No.	

All rights reserved. No part of this drawing may be reproduced or transmitted in any form or by any means without written permission of the copyright holder.

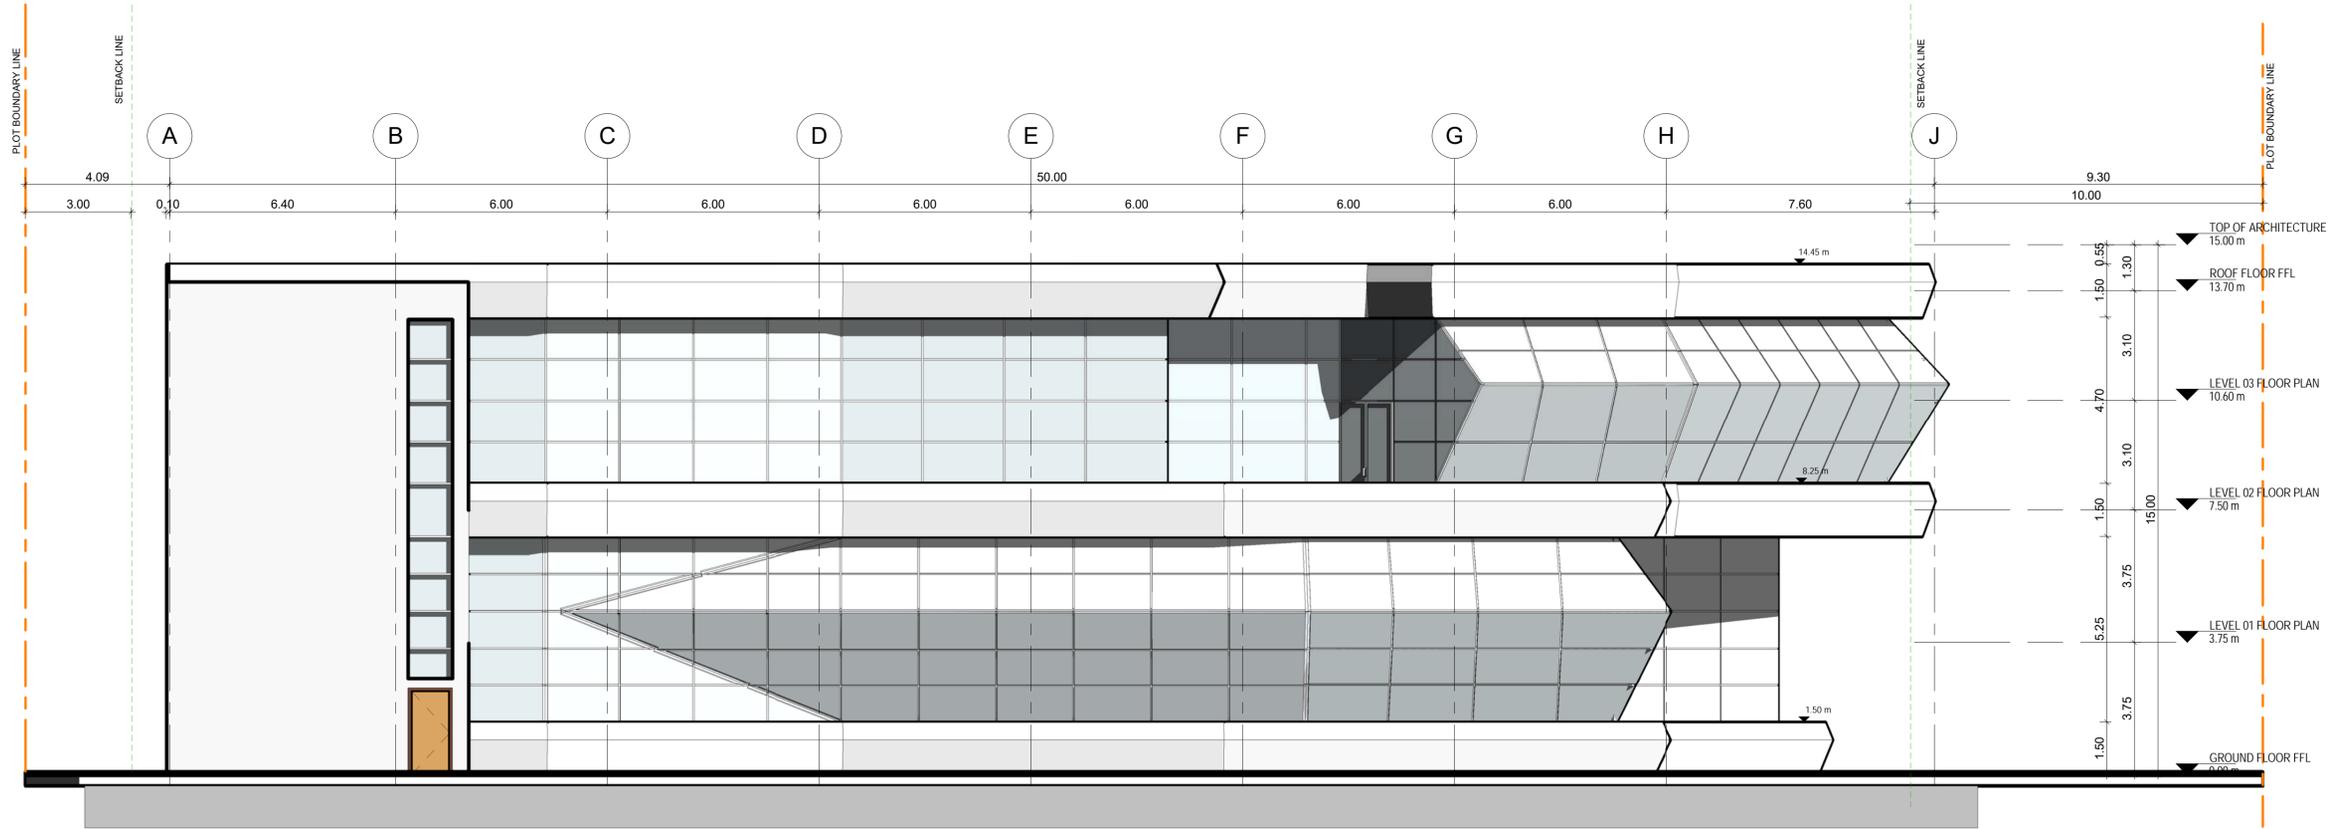

① South  
1 : 100

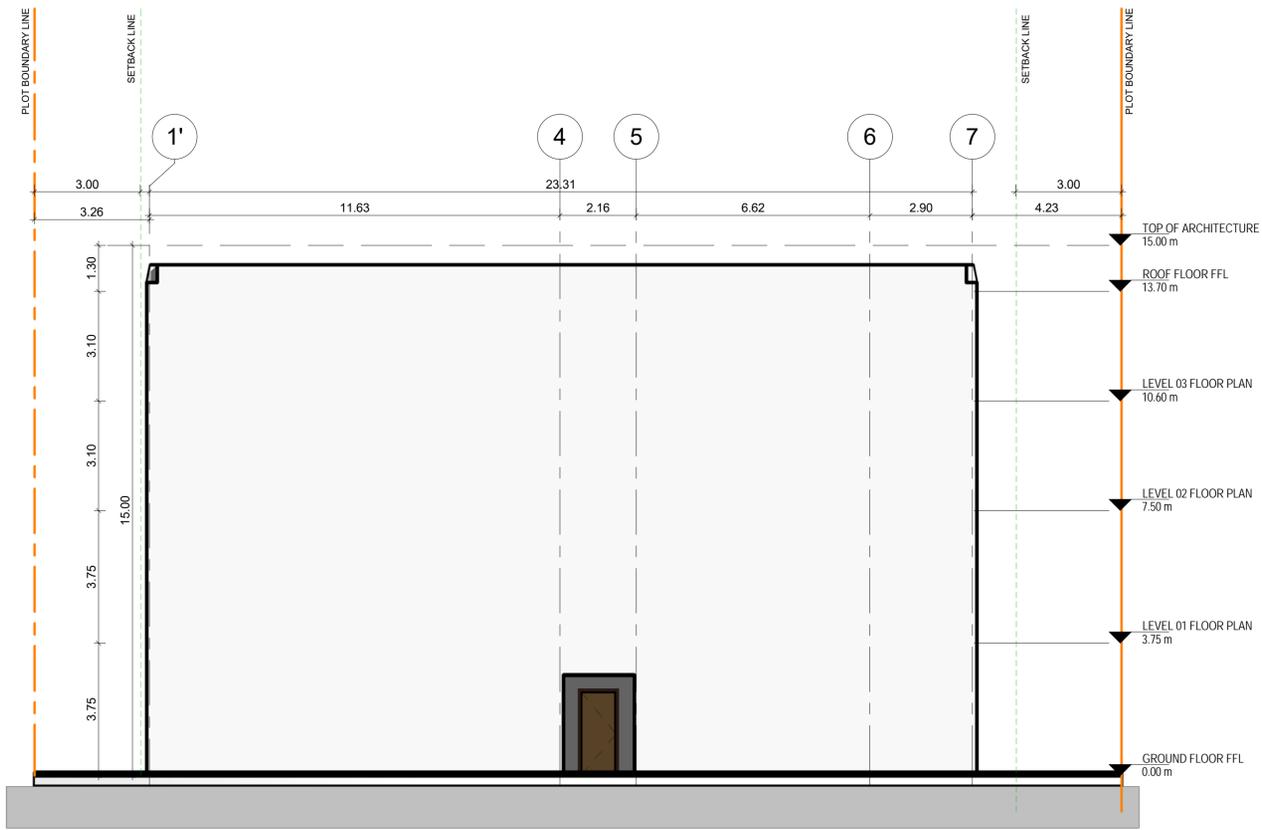

② West  
1 : 100

REV. PURPOSE OF ISSUE DATE

REVISIONS

- GENERAL NOTES
- This Drawing is copyright protected
  - Do not scale from the drawing
  - All dimensions shown are in meter, and do not take into account applied finishes, unless specifically indicated otherwise.
  - Any omissions or discrepancies found shall be reported to the Architect/Engineer immediately.
  - Levels are given in meters to three decimal places above survey datum.
  - This drawing should be read in conjunction with Municipally approved drawings and other relevant sections of specifications. Any discrepancies shall be reported to the engineer prior to the commencement of the work.
  - The contractor is responsible for confirming and correlating all quantities dimensions, fabrication progress and techniques of construction and coordinating his work with that of all other trades and performing his work in a safe and satisfactory manner.
  - The contractor has to submit full shop drawings for the engineer's approval prior to commencement of work on site.

PROJECT

UKRAINE PAVILION  
PLOT NO. C 348  
PLOT SHEET NO 05007-PLP-IPA0034790-AR-000001

OWNER



CONTRACTOR



PROJECT MANAGEMENT



DESIGN CONSULTANT



PO Box 75111 Dubai T +971 4 385 0700 E info@wwf-architects.com  
United Arab Emirates F +971 4 385 0600 W www.wwf-architects.com

Drawing Title

ELEVATION-02

Drawn \* Author Date \* 07/21/19

Checked \* Checker Approved \* Approver


Scale \* 1 : 100 Sheet Size \* A1

Project No. Drawing No. Rev.


724 A202

Municipality Dwg No. Consecutive No.

All rights reserved. No part of this drawing may be reproduced or transmitted in any form or by any means without written permission of the copyright holder.

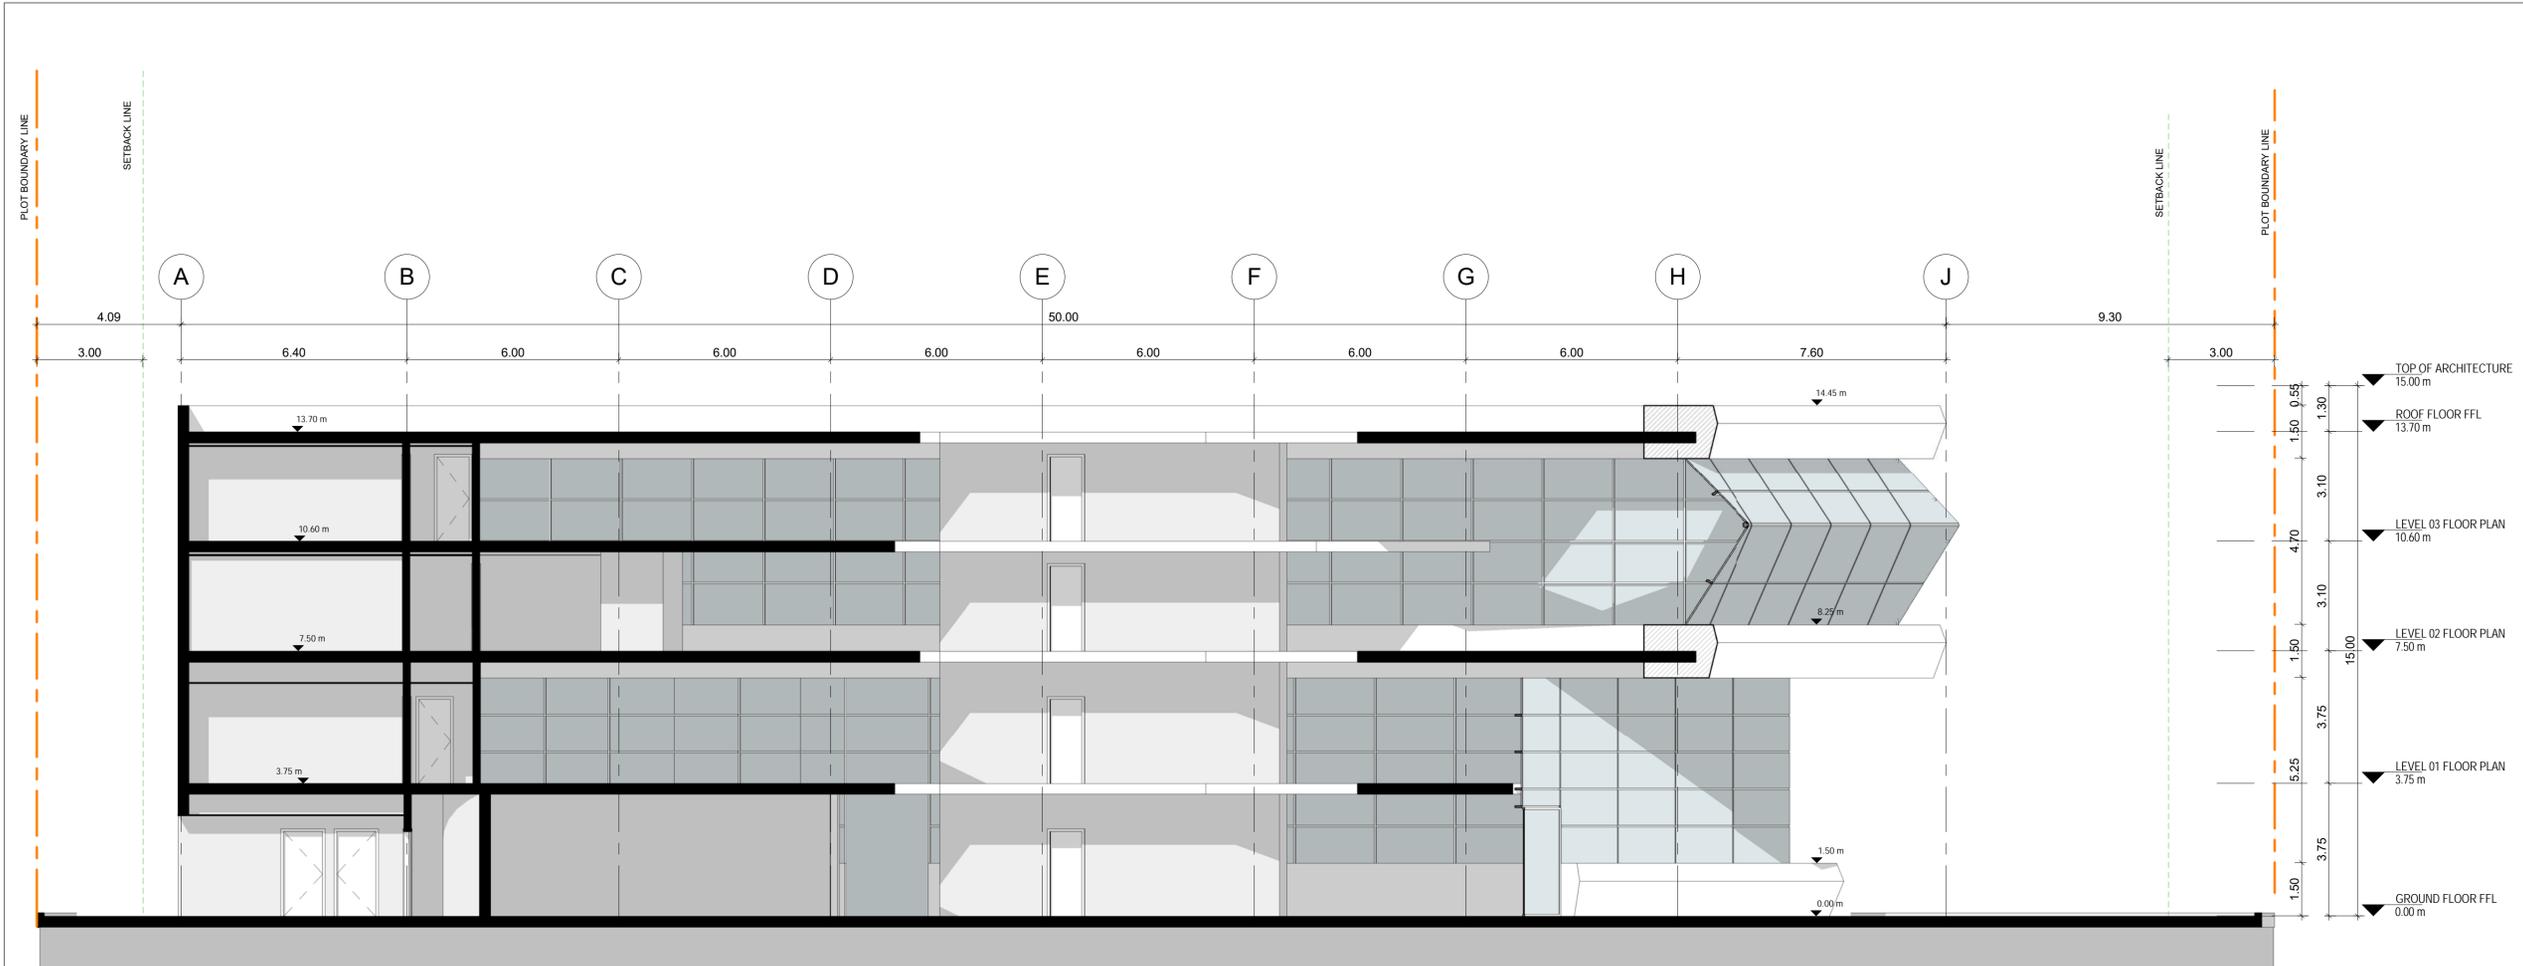

1 Section 1  
1 : 100

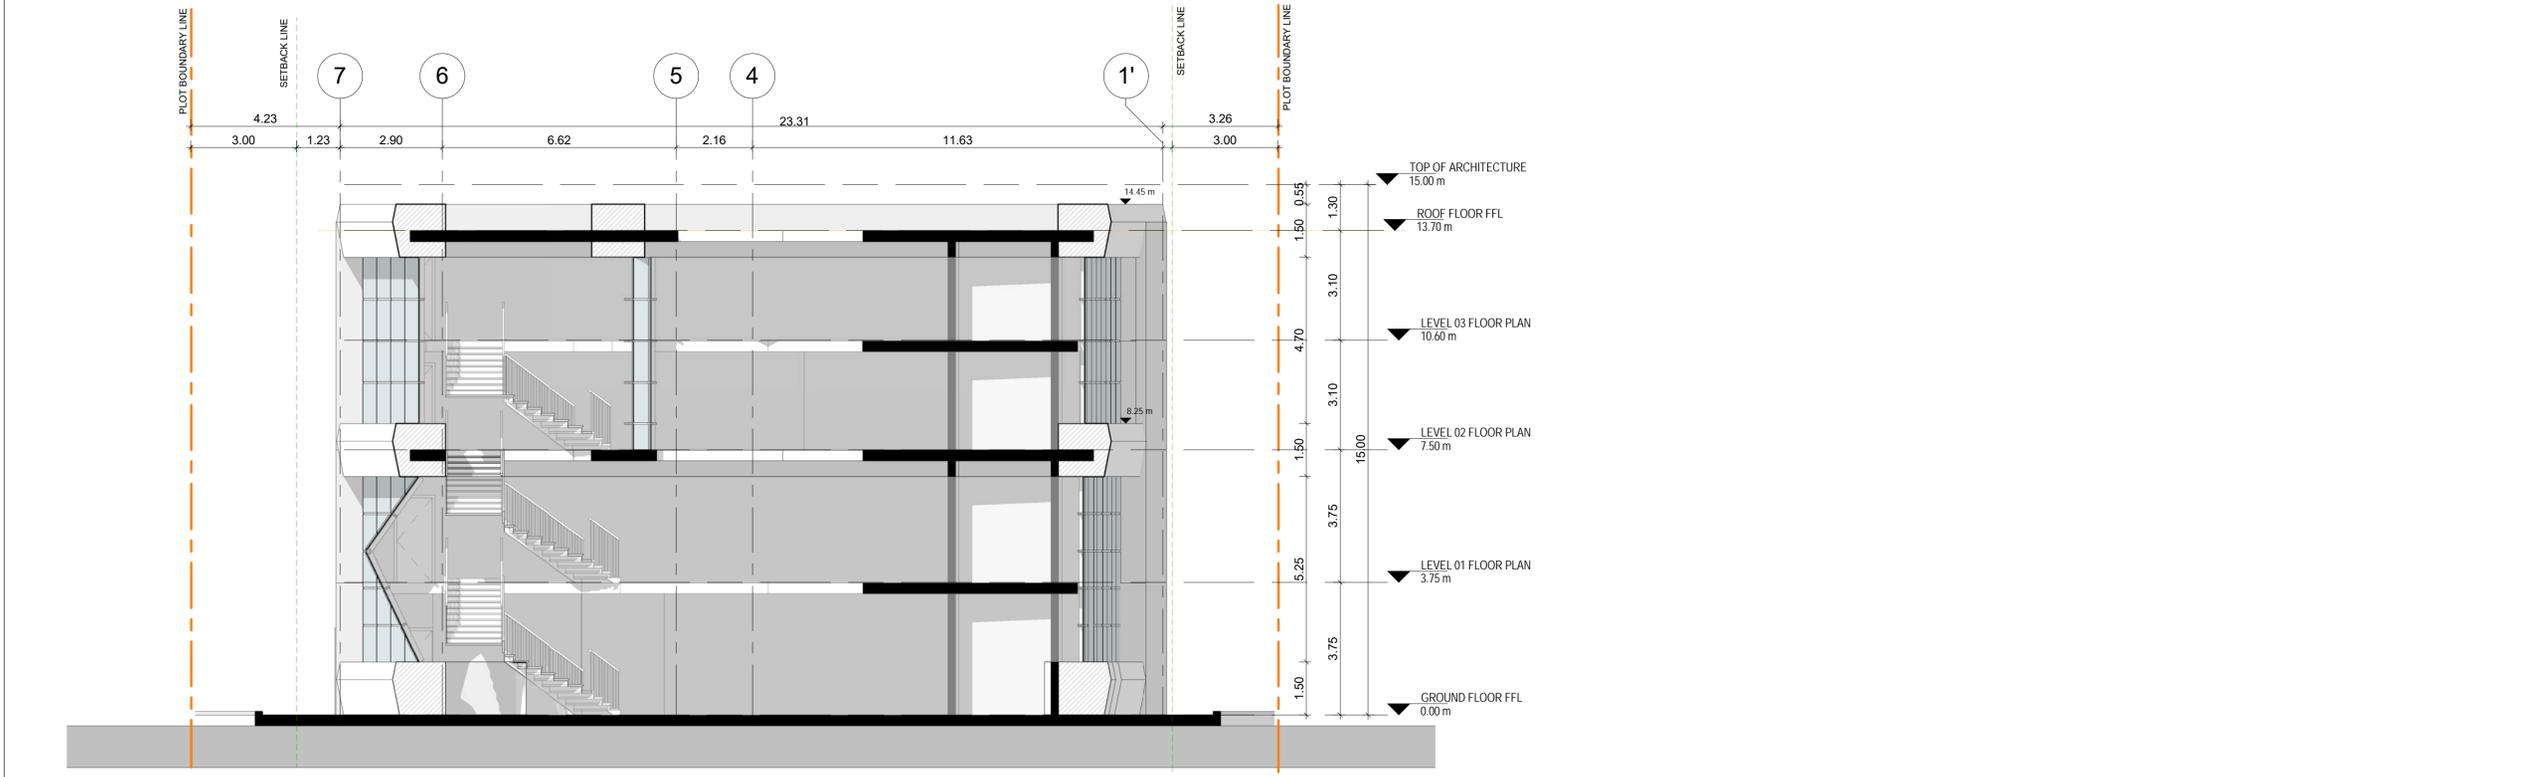

2 Section 2  
1 : 100

REV.	PURPOSE OF ISSUE	DATE

REVISIONS  
GENERAL NOTES

- This Drawing is copyright protected
- Do not scale from the drawing
- All dimensions shown are in meter, and do not take into account applied finishes, unless specifically indicated otherwise.
- Any omissions or discrepancies found shall be reported to the Architect/Engineer immediately.
- Levels are given in meters to three decimal places above survey datum.
- This drawing should be read in conjunction with Municipally approved drawings and other relevant sections of specifications. Any discrepancies shall be reported to the engineer prior to the commencement of the work.
- The contractor is responsible for confirming and correlating all quantities dimensions, fabrication progress and techniques of construction and coordinating his work with that of all other trades and performing his work in a safe and satisfactory manner.
- The contractor has to submit full shop drawings for the engineer's approval prior to commencement of work on site.

PROJECT

UKRAINE PAVILION  
PLOT NO. C 348  
PLOT SHEET NO 05007-PLP-IPA0034790-AR-000001

OWNER



CONTRACTOR



PROJECT MANAGEMENT



DESIGN CONSULTANT



PO Box 75111 Dubai T +971 4 385 0700 E info@wwf-architects.com  
United Arab Emirates +971 4 385 0600 W www.wwf-architects.com


Drawing Title

SECTION-01

Drawn	Author	Date	07/24/19
Checked	Checker	Approved	Approver
Scale	1 : 100	Sheet Size	A1
Project No.	724	Drawing No.	A301
Municipality Dwg No.		Consecutive No.	

All rights reserved. No part of this drawing may be reproduced or transmitted in any form or by any means without written permission of the copyright holder.

All rights reserved. No part of this drawing may be reproduced or transmitted in any form or by any means without written permission of the copyright holder.

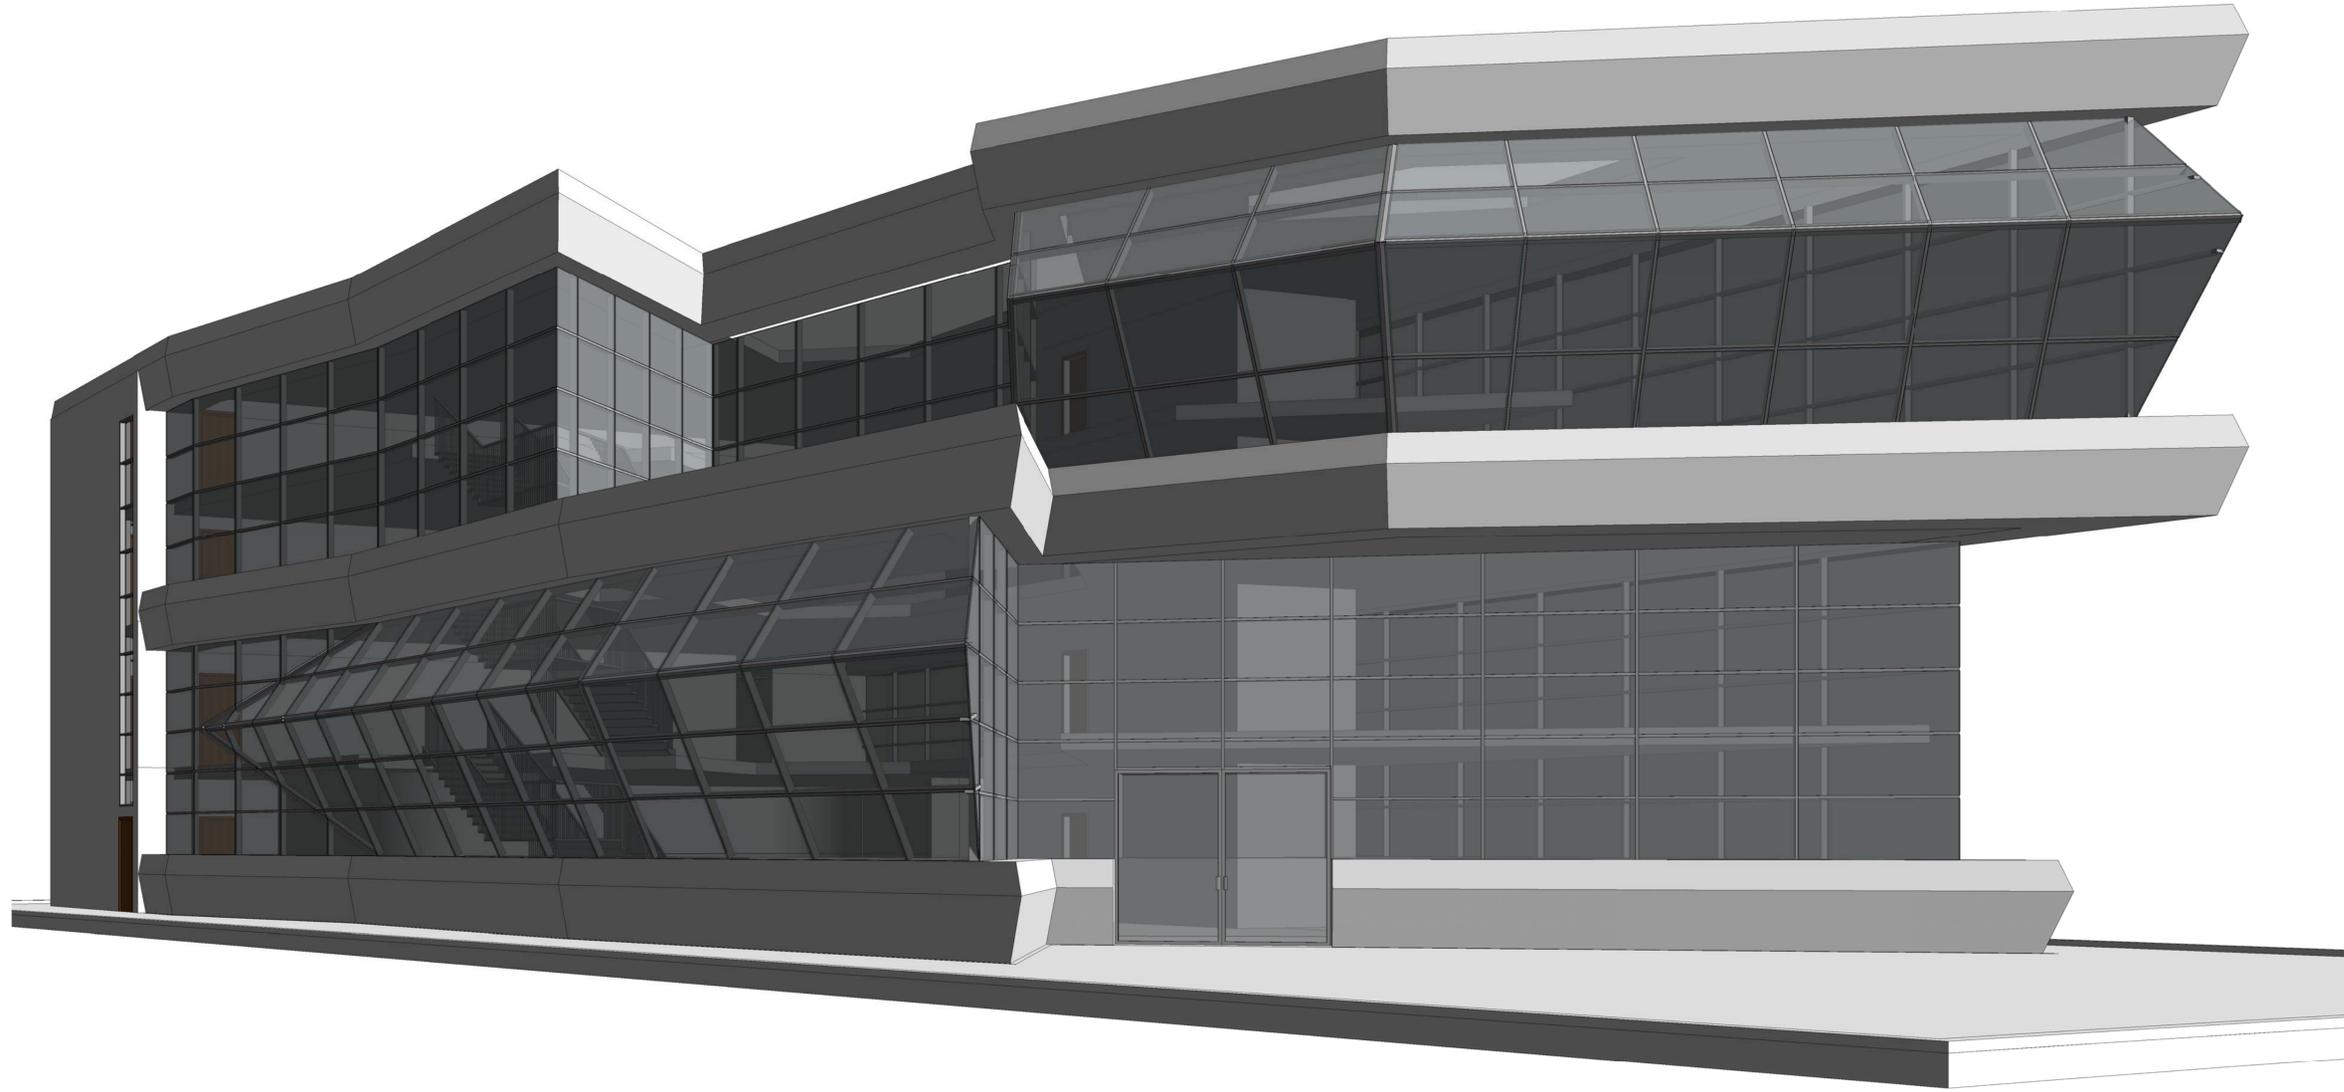

REV. PURPOSE OF ISSUE DATE

REVISIONS  
GENERAL NOTES

1. This Drawing is copyright protected
2. Do not scale from the drawing
3. All dimensions shown are in meter, and do not take into account applied finishes, unless specifically indicated otherwise.
4. Any omissions or discrepancies found shall be reported to the Architect/Engineer immediately.
5. Levels are given in meters to three decimal places above survey datum.
6. This drawing should be read in conjunction with Municipally approved drawings and other relevant sections of specifications. Any discrepancies shall be reported to the engineer prior to the commencement of the work.
7. The contractor is responsible for confirming and correlating all quantities dimensions, fabrication progress and techniques of construction and coordinating his work with that of all other trades and performing his work in a safe and satisfactory manner.
8. The contractor has to submit full shop drawings for the engineer's approval prior to commencement of work on site.

PROJECT

UKRAINE PAVILION  
PLOT NO. C 348  
PLOT SHEET NO 05007-PLP-IPA0034790-AR-000001

OWNER



CONTRACTOR



PROJECT MANAGEMENT



DESIGN CONSULTANT




PO Box 75111 Dubai T +971 4 385 0700 E info@wvf-architects.com  
United Arab Emirates F +971 4 385 0600 W www.wvf-architects.com

Drawing Title

PERSPECTIVE VIEW-01

Drawn	•	Author	Date	•	07/21/19
Checked	•	Checker	Approved	•	Approver
Scale	•		Sheet Size	•	A1
Project No.		724	Drawing No.		G101
Municipality Dwg No.			Consecutive No.		

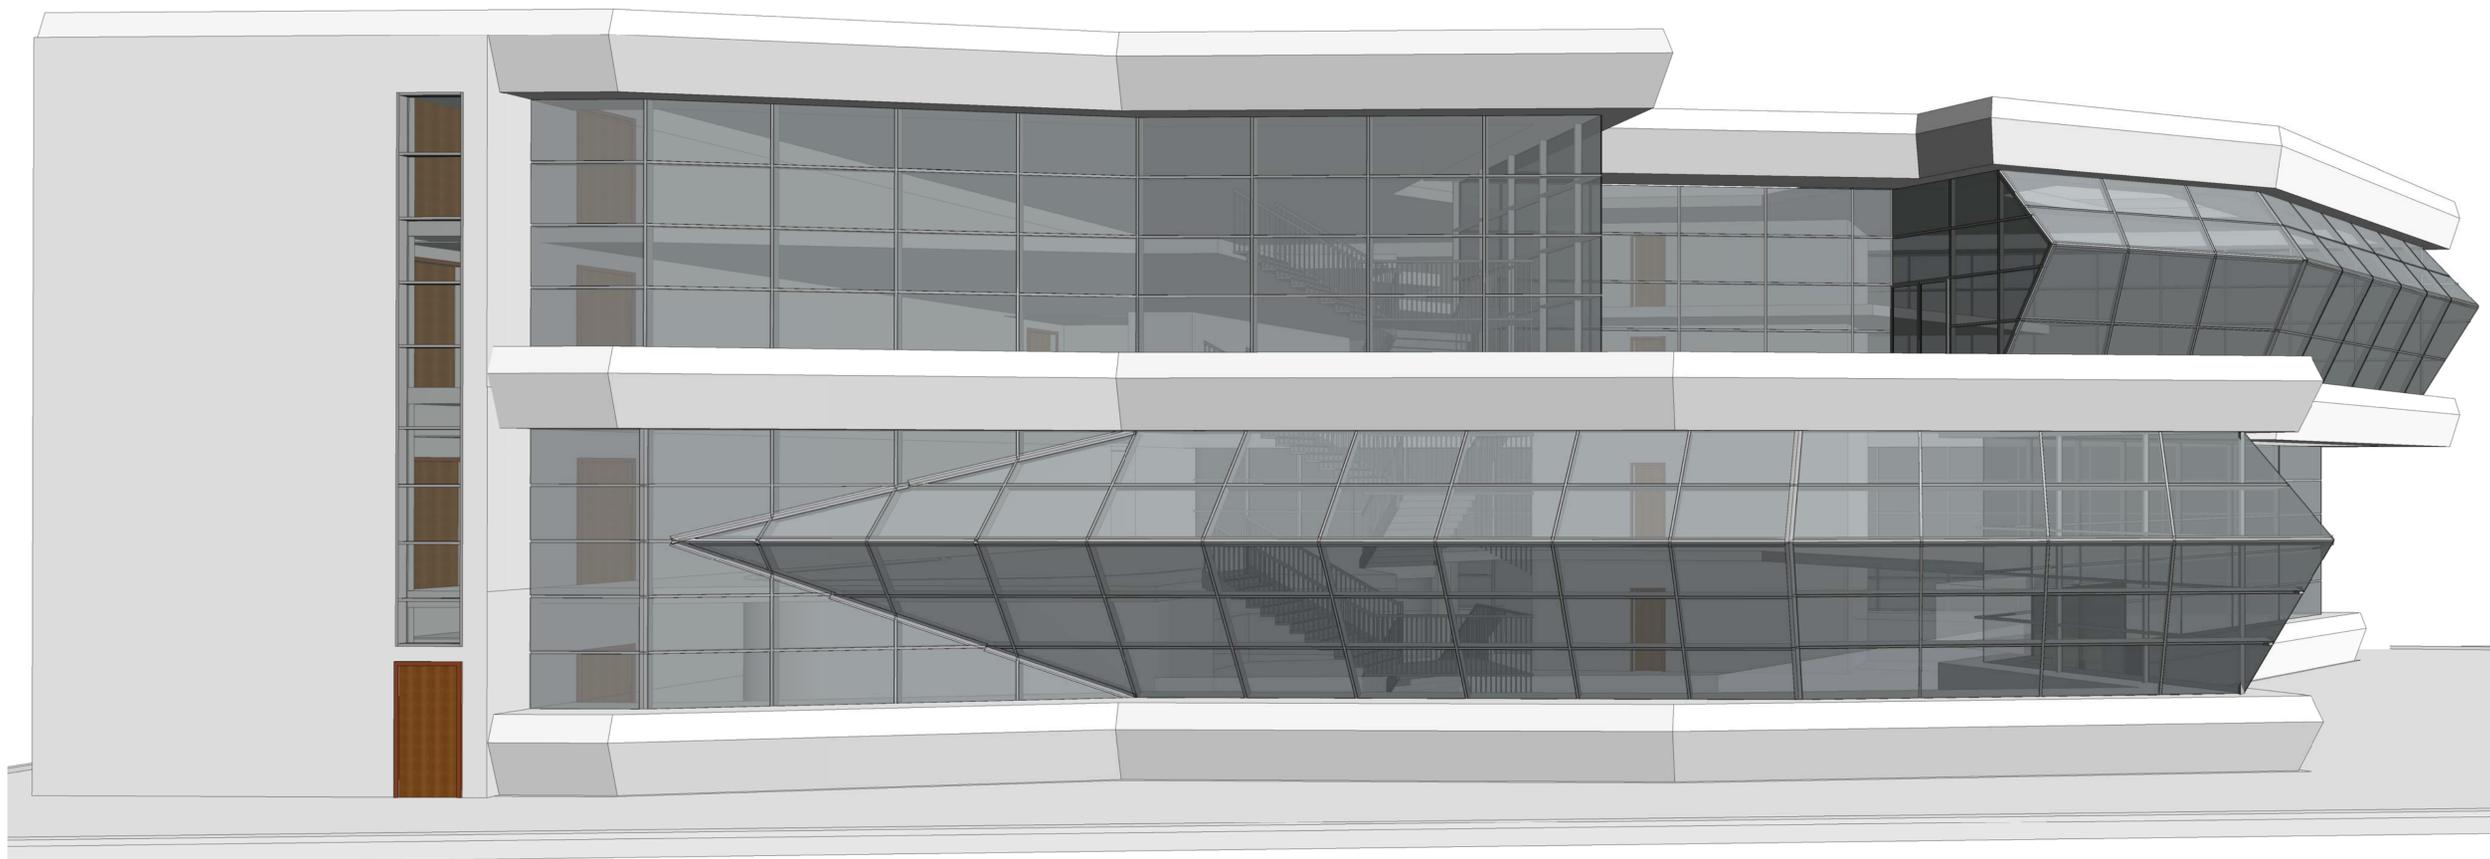

All rights reserved. No part of this drawing may be reproduced or transmitted in any form or by any means without written permission of the copyright holder.

REV.	PURPOSE OF ISSUE	DATE

**REVISIONS**  
**GENERAL NOTES**

1. This Drawing is copyright protected
2. Do not scale from the drawing
3. All dimensions shown are in meter, and do not take into account applied finishes, unless specifically indicated otherwise.
4. Any omissions or discrepancies found shall be reported to the Architect/Engineer immediately.
5. Levels are given in meters to three decimal places above survey datum.
6. This drawing should be read in conjunction with Municipally approved drawings and other relevant sections of specifications. Any discrepancies shall be reported to the engineer prior to the commencement of the work.
7. The contractor is responsible for confirming and correlating all quantities dimensions, fabrication progress and techniques of construction and coordinating his work with that of all other trades and performing his work in a safe and satisfactory manner.
8. The contractor has to submit full shop drawings for the engineer's approval prior to commencement of work on site.

**PROJECT**

**UKRAINE PAVILION**  
**PLOT NO. C 348**  
PLOT SHEET NO 05007-PLP-IPA0034790-AR-000001

**OWNER**



**CONTRACTOR**



**PROJECT MANAGEMENT**



**DESIGN CONSULTANT**




PO Box 75111 Dubai T +971 4 385 0700 E info@wwf-architects.com  
United Arab Emirates +971 4 385 0600 W www.wwf-architects.com

**Drawing Title**

**PERSPECTIVE VIEW -02**

Drawn	•	Author	Date	•	07/21/19
Checked	•	Checker	Approved	•	Approver
Scale	•		Sheet Size	•	A1
Project No.		724	Drawing No.		<b>G102</b>
Municipality Dwg No.			Consecutive No.		

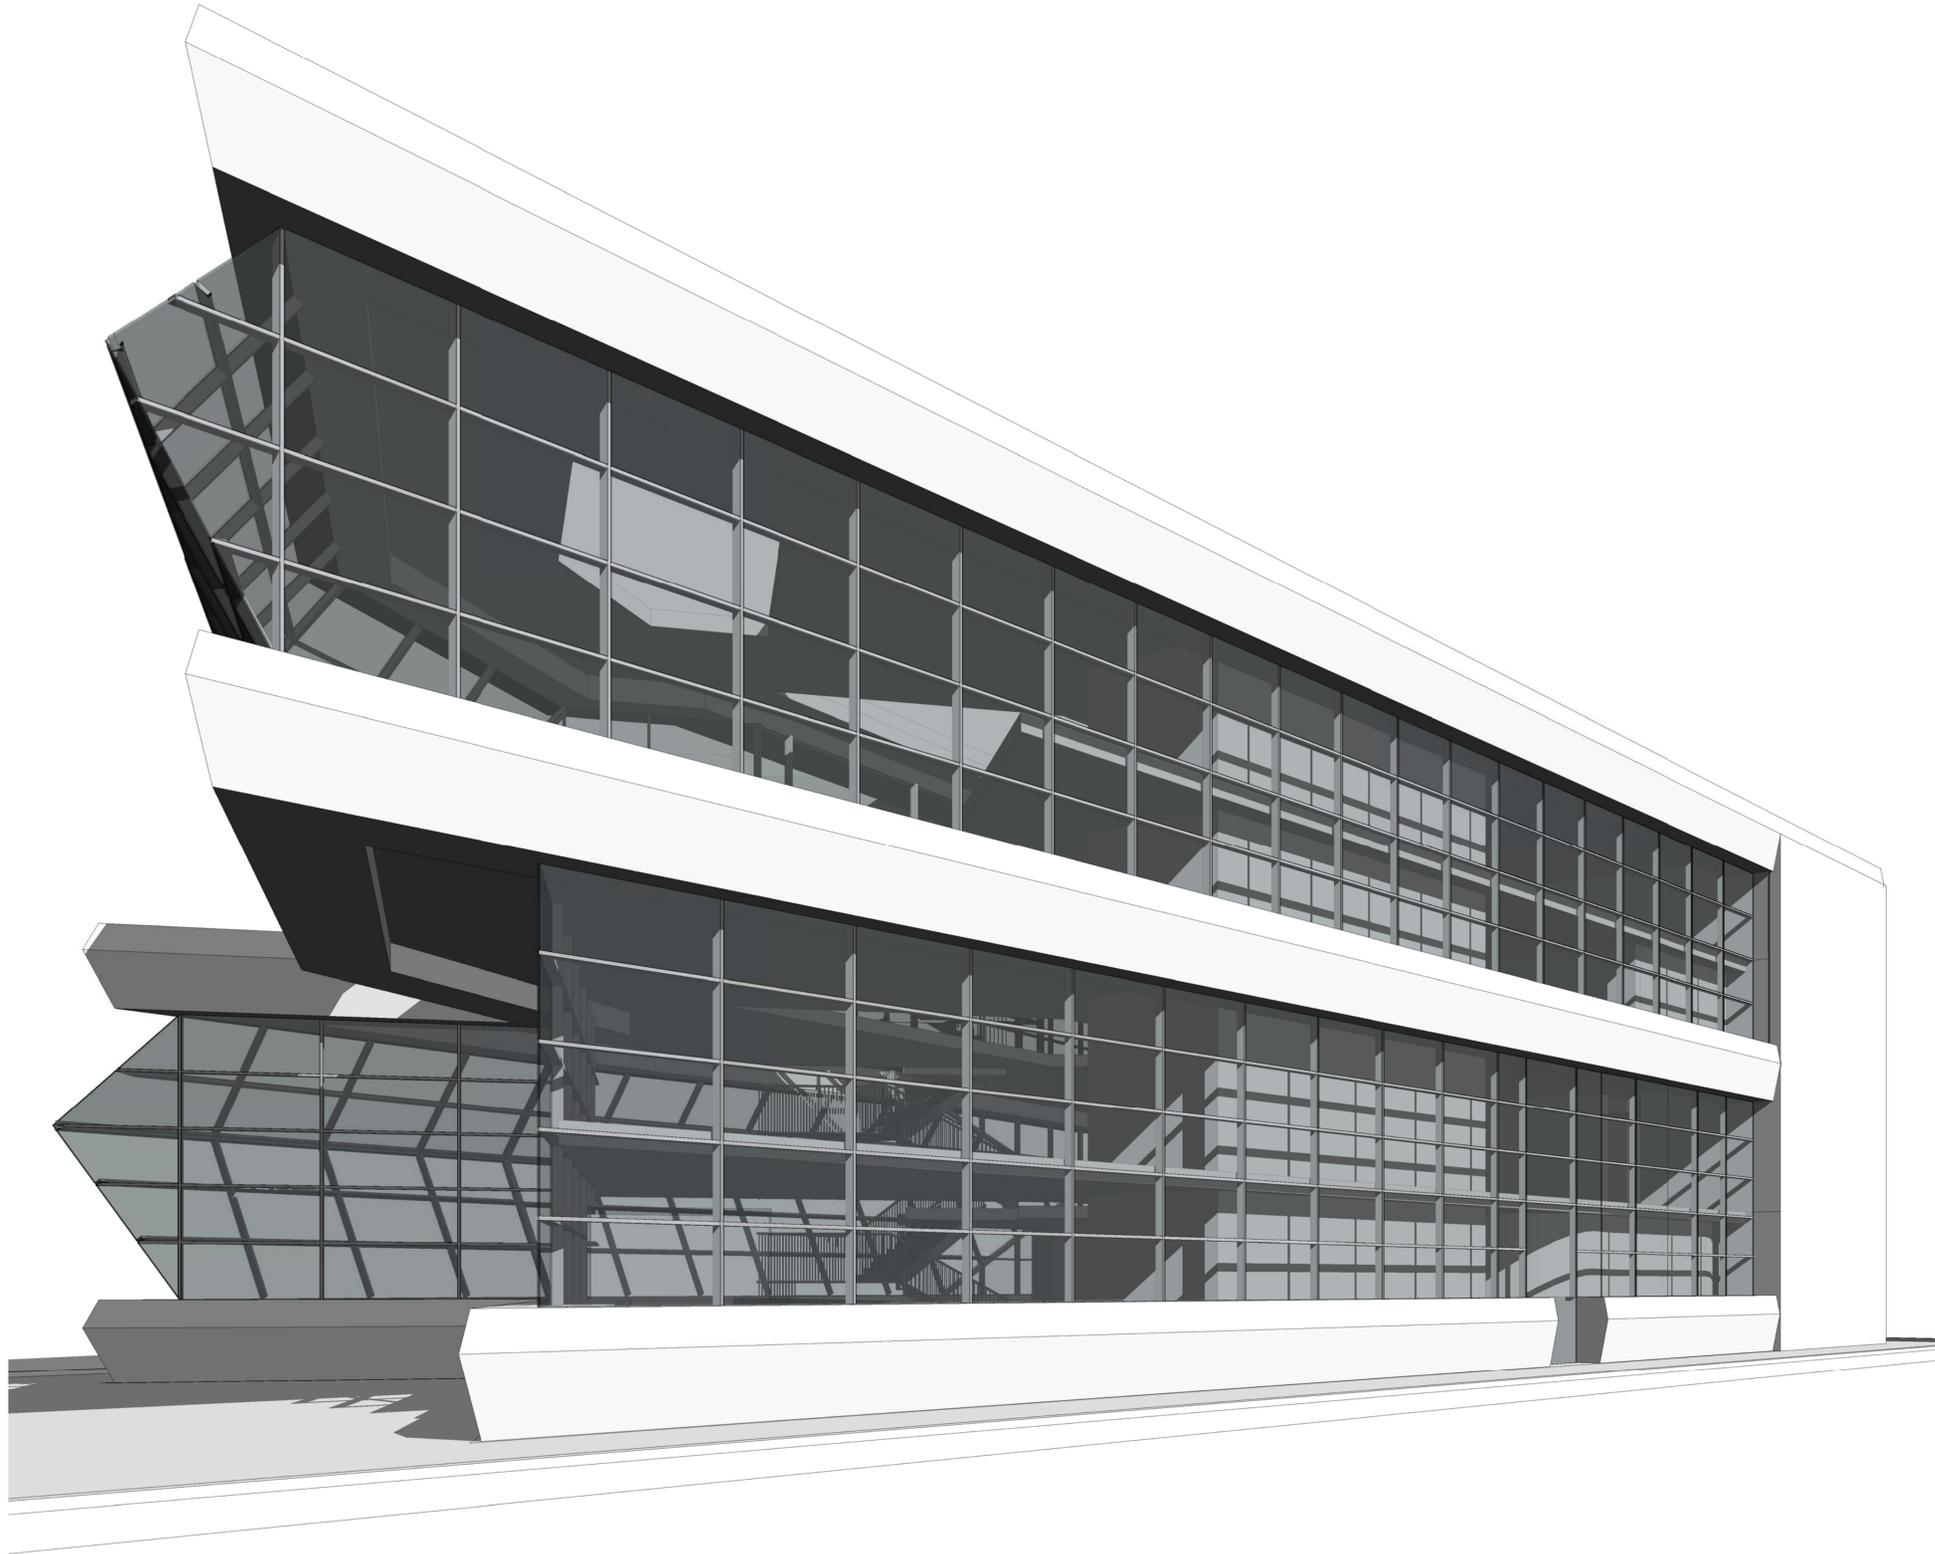

All rights reserved. No part of this drawing may be reproduced or transmitted in any form or by any means without written permission of the copyright holder.

REV.	PURPOSE OF ISSUE	DATE

**REVISIONS**  
**GENERAL NOTES**

1. This Drawing is copyright protected
2. Do not scale from the drawing
3. All dimensions shown are in meter, and do not take into account applied finishes, unless specifically indicated otherwise.
4. Any omissions or discrepancies found shall be reported to the Architect/Engineer immediately.
5. Levels are given in meters to three decimal places above survey datum.
6. This drawing should be read in conjunction with Municipally approved drawings and other relevant sections of specifications. Any discrepancies shall be reported to the engineer prior to the commencement of the work.
7. The contractor is responsible for confirming and correlating all quantities dimensions, fabrication progress and techniques of construction and coordinating his work with that of all other trades and performing his work in a safe and satisfactory manner.
8. The contractor has to submit full shop drawings for the engineer's approval prior to commencement of work on site.

**PROJECT**

**UKRAINE PAVILION**  
**PLOT NO. C 348**  
PLOT SHEET NO 05007-PLP-IPA0034790-AR-000001

**OWNER**



**CONTRACTOR**



**PROJECT MANAGEMENT**



**DESIGN CONSULTANT**



PO Box 75111 Dubai T +971 4 385 0700 E info@wvf-architects.com  
United Arab Emirates F +971 4 385 0600 W www.wvf-architects.com

**Drawing Title**

**PERSPECTIVE VIEW -03**

Drawn	•	Author	Date	•	07/24/19
Checked	•	Checker	Approved	•	Approver
Scale	•		Sheet Size	•	A1
Project No.		724	Drawing No.		<b>G103</b>
Municipality Dwg No.			Consecutive No.		

AREAS				
FLOOR	FRONT HOUSE (SQ.M)	BACK HOUSE (SQ.M)	FRONT HOUSE+BACK HOUSE (SQ.M)	VOID (SQ.M)
GF	536	172	708	0
MZ 1	412	200	612	180
FF	374	224	598	58
MZ 2	327	200	527	197
<b>TOTAL</b>	<b>1649</b>	<b>796</b>	<b>2445</b>	<b>435</b>

REV. PURPOSE OF ISSUE DATE

REVISIONS  
GENERAL NOTES

- This Drawing is copyright protected
- Do not scale from the drawing
- All dimensions shown are in meter, and do not take into account applied finishes, unless specifically indicated otherwise.
- Any omissions or discrepancies found shall be reported to the Architect/Engineer immediately.
- Levels are given in meters to three decimal places above survey datum.
- This drawing should be read in conjunction with Municipally approved drawings and other relevant sections of specifications. Any discrepancies shall be reported to the engineer prior to the commencement of the work.
- The contractor is responsible for confirming and correlating all quantities dimensions, fabrication progress and techniques of construction and coordinating his work with that of all other trades and performing his work in a safe and satisfactory manner.
- The contractor has to submit full shop drawings for the engineer's approval prior to commencement of work on site.

PROJECT

UKRAINE PAVILION  
PLOT NO. C 348  
PLOT SHEET NO 05007-PLP-IPA0034790-AR-000001

OWNER



CONTRACTOR



PROJECT MANAGEMENT



DESIGN CONSULTANT


**WANDERS WERNER FALASI**  
Consulting Architects

PO Box 75111 Dubai United Arab Emirates  
T +971 4 385 0700 F +971 4 385 0600 E info@wwf-architects.com W www.wwf-architects.com


Drawing Title

AREA CALCULATION


Drawn	Author	Date	07/21/19
Checked	Checker	Approved	Approver
Scale		Sheet Size	A1
Project No.	724	Drawing No.	G105
Municipality Dwg No.		Consecutive No.	

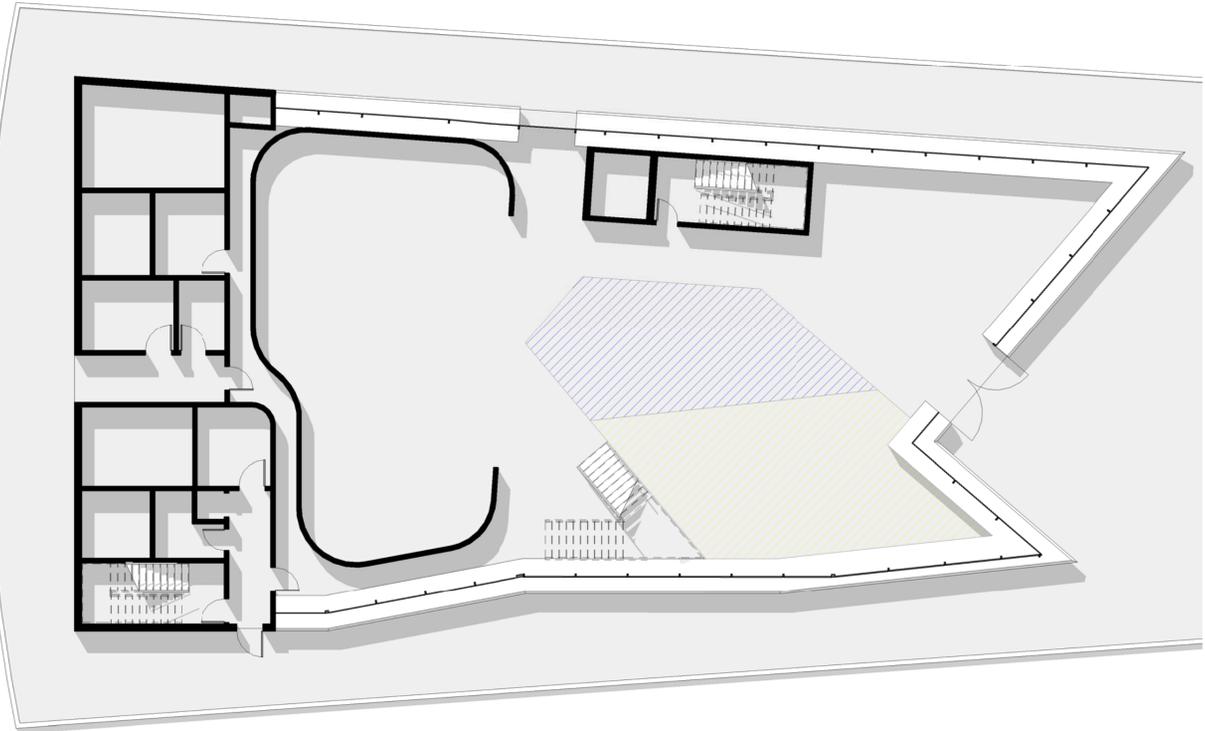

④ GROUND FLOOR- VOID CONCEPT  
1 : 150

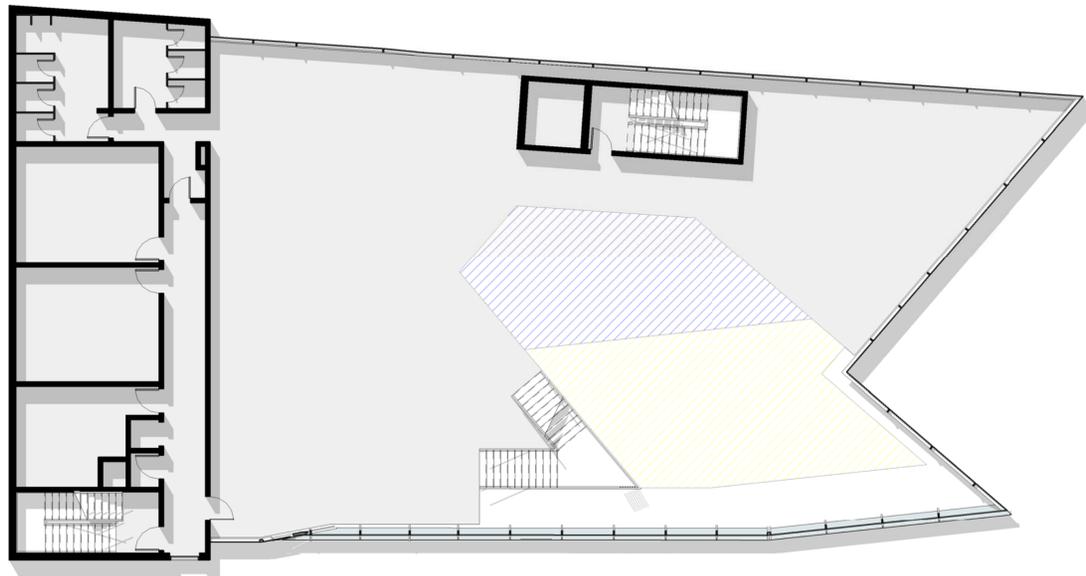


③ LEVEL 01 FLOOR PLAN - VOID CONCEPT  
1 : 150

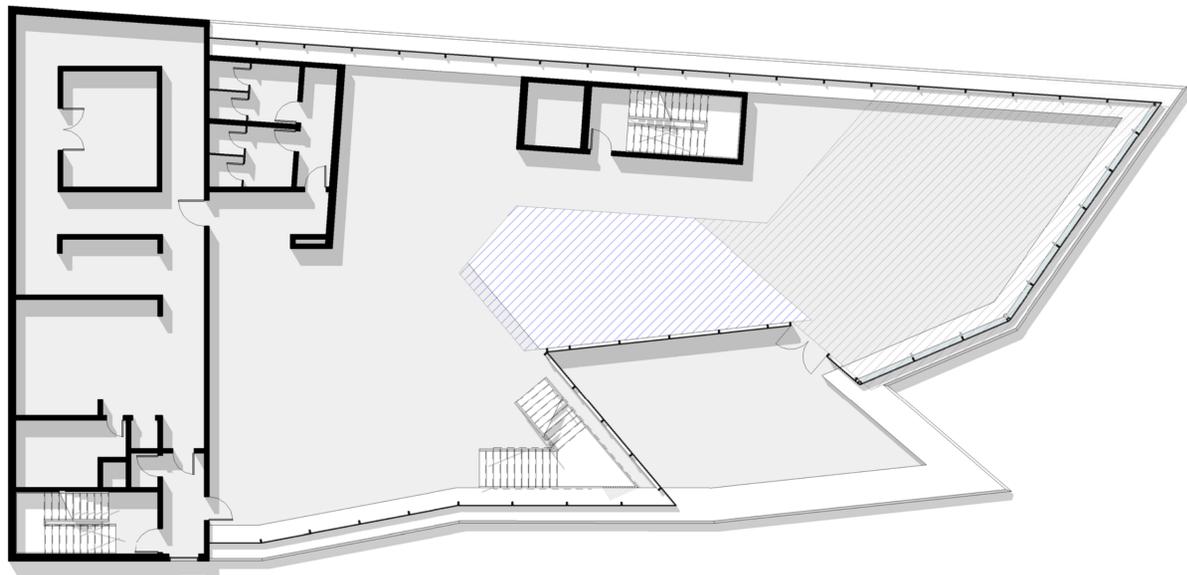

② LEVEL 02 FLOOR PLAN - VOID CONCEPT  
1 : 150

-  3-LEVEL VOID
-  2-LEVEL VOID
-  1-LEVEL VOID

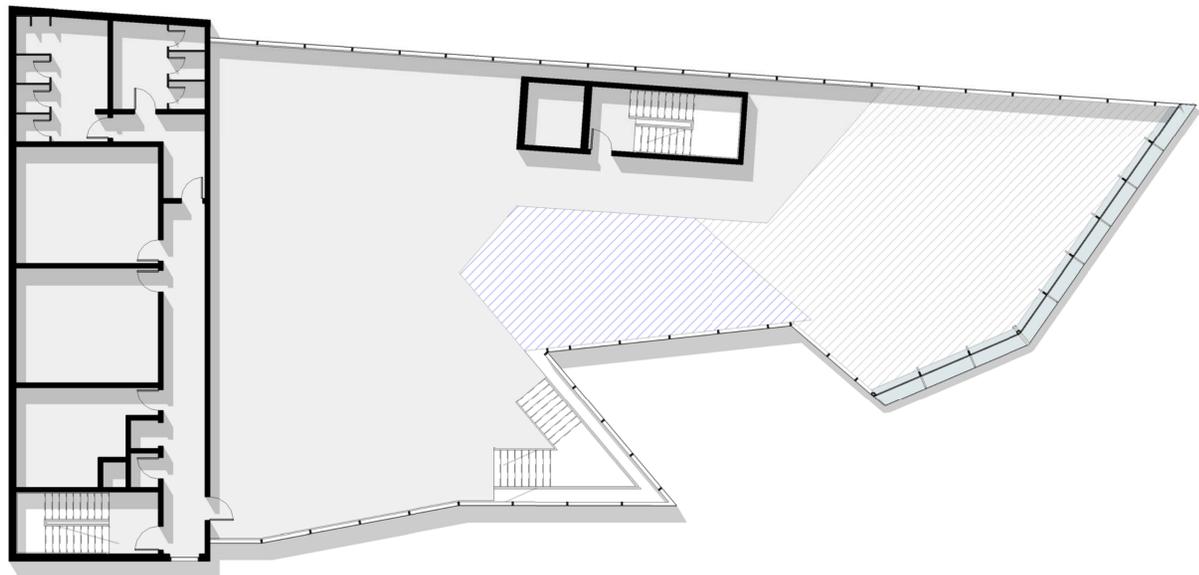

① LEVEL 03 FLOOR PLAN - VOID CONCEPT  
1 : 150

REV.	PURPOSE OF ISSUE	DATE
▲ REVISIONS		
▼ GENERAL NOTES		

1. This Drawing is copyright protected
2. Do not scale from the drawing
3. All dimensions shown are in meter, and do not take into account applied finishes, unless specifically indicated otherwise.
4. Any omissions or discrepancies found shall be reported to the Architect/Engineer immediately.
5. Levels are given in meters to three decimal places above survey datum.
6. This drawing should be read in conjunction with Municipally approved drawings and other relevant sections of specifications. Any discrepancies shall be reported to the engineer prior to the commencement of the work.
7. The contractor is responsible for confirming and correlating all quantities dimensions, fabrication progress and techniques of construction and coordinating his work with that of all other trades and performing his work in a safe and satisfactory manner.
8. The contractor has to submit full shop drawings for the engineer's approval prior to commencement of work on site.

PROJECT

UKRAINE PAVILION  
PLOT NO. C 348  
PLOT SHEET NO 05007-PLP-IPA0034790-AR-000001

OWNER



CONTRACTOR



PROJECT MANAGEMENT



DESIGN CONSULTANT

**WANDERS WERNER FALASI**  
Consulting Architects

PO Box 75111 Dubai T +971 4 385 0700 E info@wwf-architects.com  
United Arab Emirates +971 4 385 0600 W www.wwf-architects.com

Drawing Title

**VOID CONCEPT**

Drawn	• Author	Date	• 07/25/19
Checked	• Checker	Approved	• Approver
Scale	• As indicated	Sheet Size	• A1
Project No.	724	Drawing No.	<b>G106</b>
Municipality Dwg No.		Consecutive No.	

All rights reserved. No part of this drawing may be reproduced or transmitted in any form or by any means without written permission of the copyright holder.